

LOTS 23-27 & PART OF LOTS 5, 6 & 22, BLOCK 4
SOUTH OGDEN SURVEY

IN OGDEN CITY

TAXING UNIT: 25, 252

SCALE 1" = 50'

CHARLES HENRY JOHNSON, JR
& WF HELEN MILLER

SEE BOOK 1, PAGE 3

28TH STREET

STREET


SEE PAGE 41

BLVD

N 0° 58' E

WASHINGTON

66'

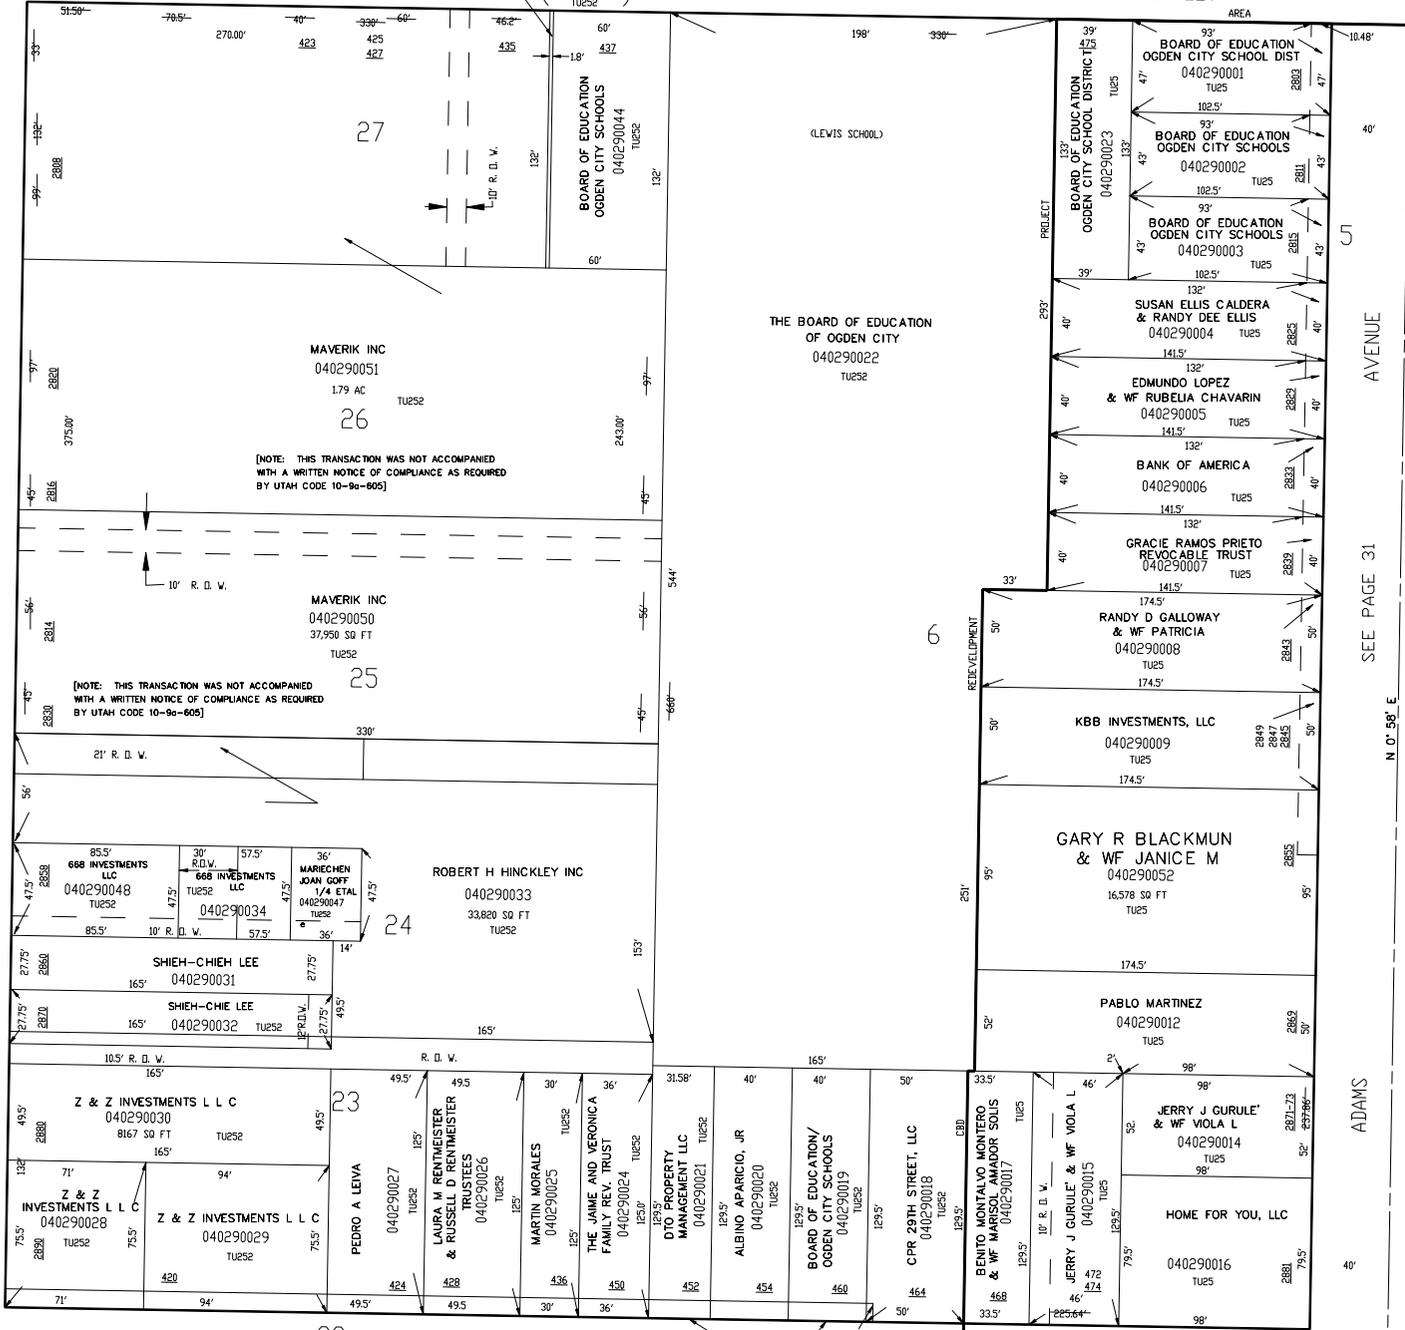

NOTE: ALL FIGURES FROM OGDEN CITY ENG DEPT PLATS

SEE PAGE 27

S 89° 02' E

SOUTH STREET

FOR COMPLETE ENG DATA SEE ORIGINAL DEDICATION PLAT IN BOOK 2, PAGES 3 & 4 OF RECORDS.