

LOT 1 & PART OF LOTS 2 & 3, BLOCK 4

32

SOUTH OGDEN SURVEY

TAXING UNIT: 25

IN OGDEN CITY


PREFIX: 04-032

SCALE 1" = 50'

29TH.

SEE PAGE 34

STREET

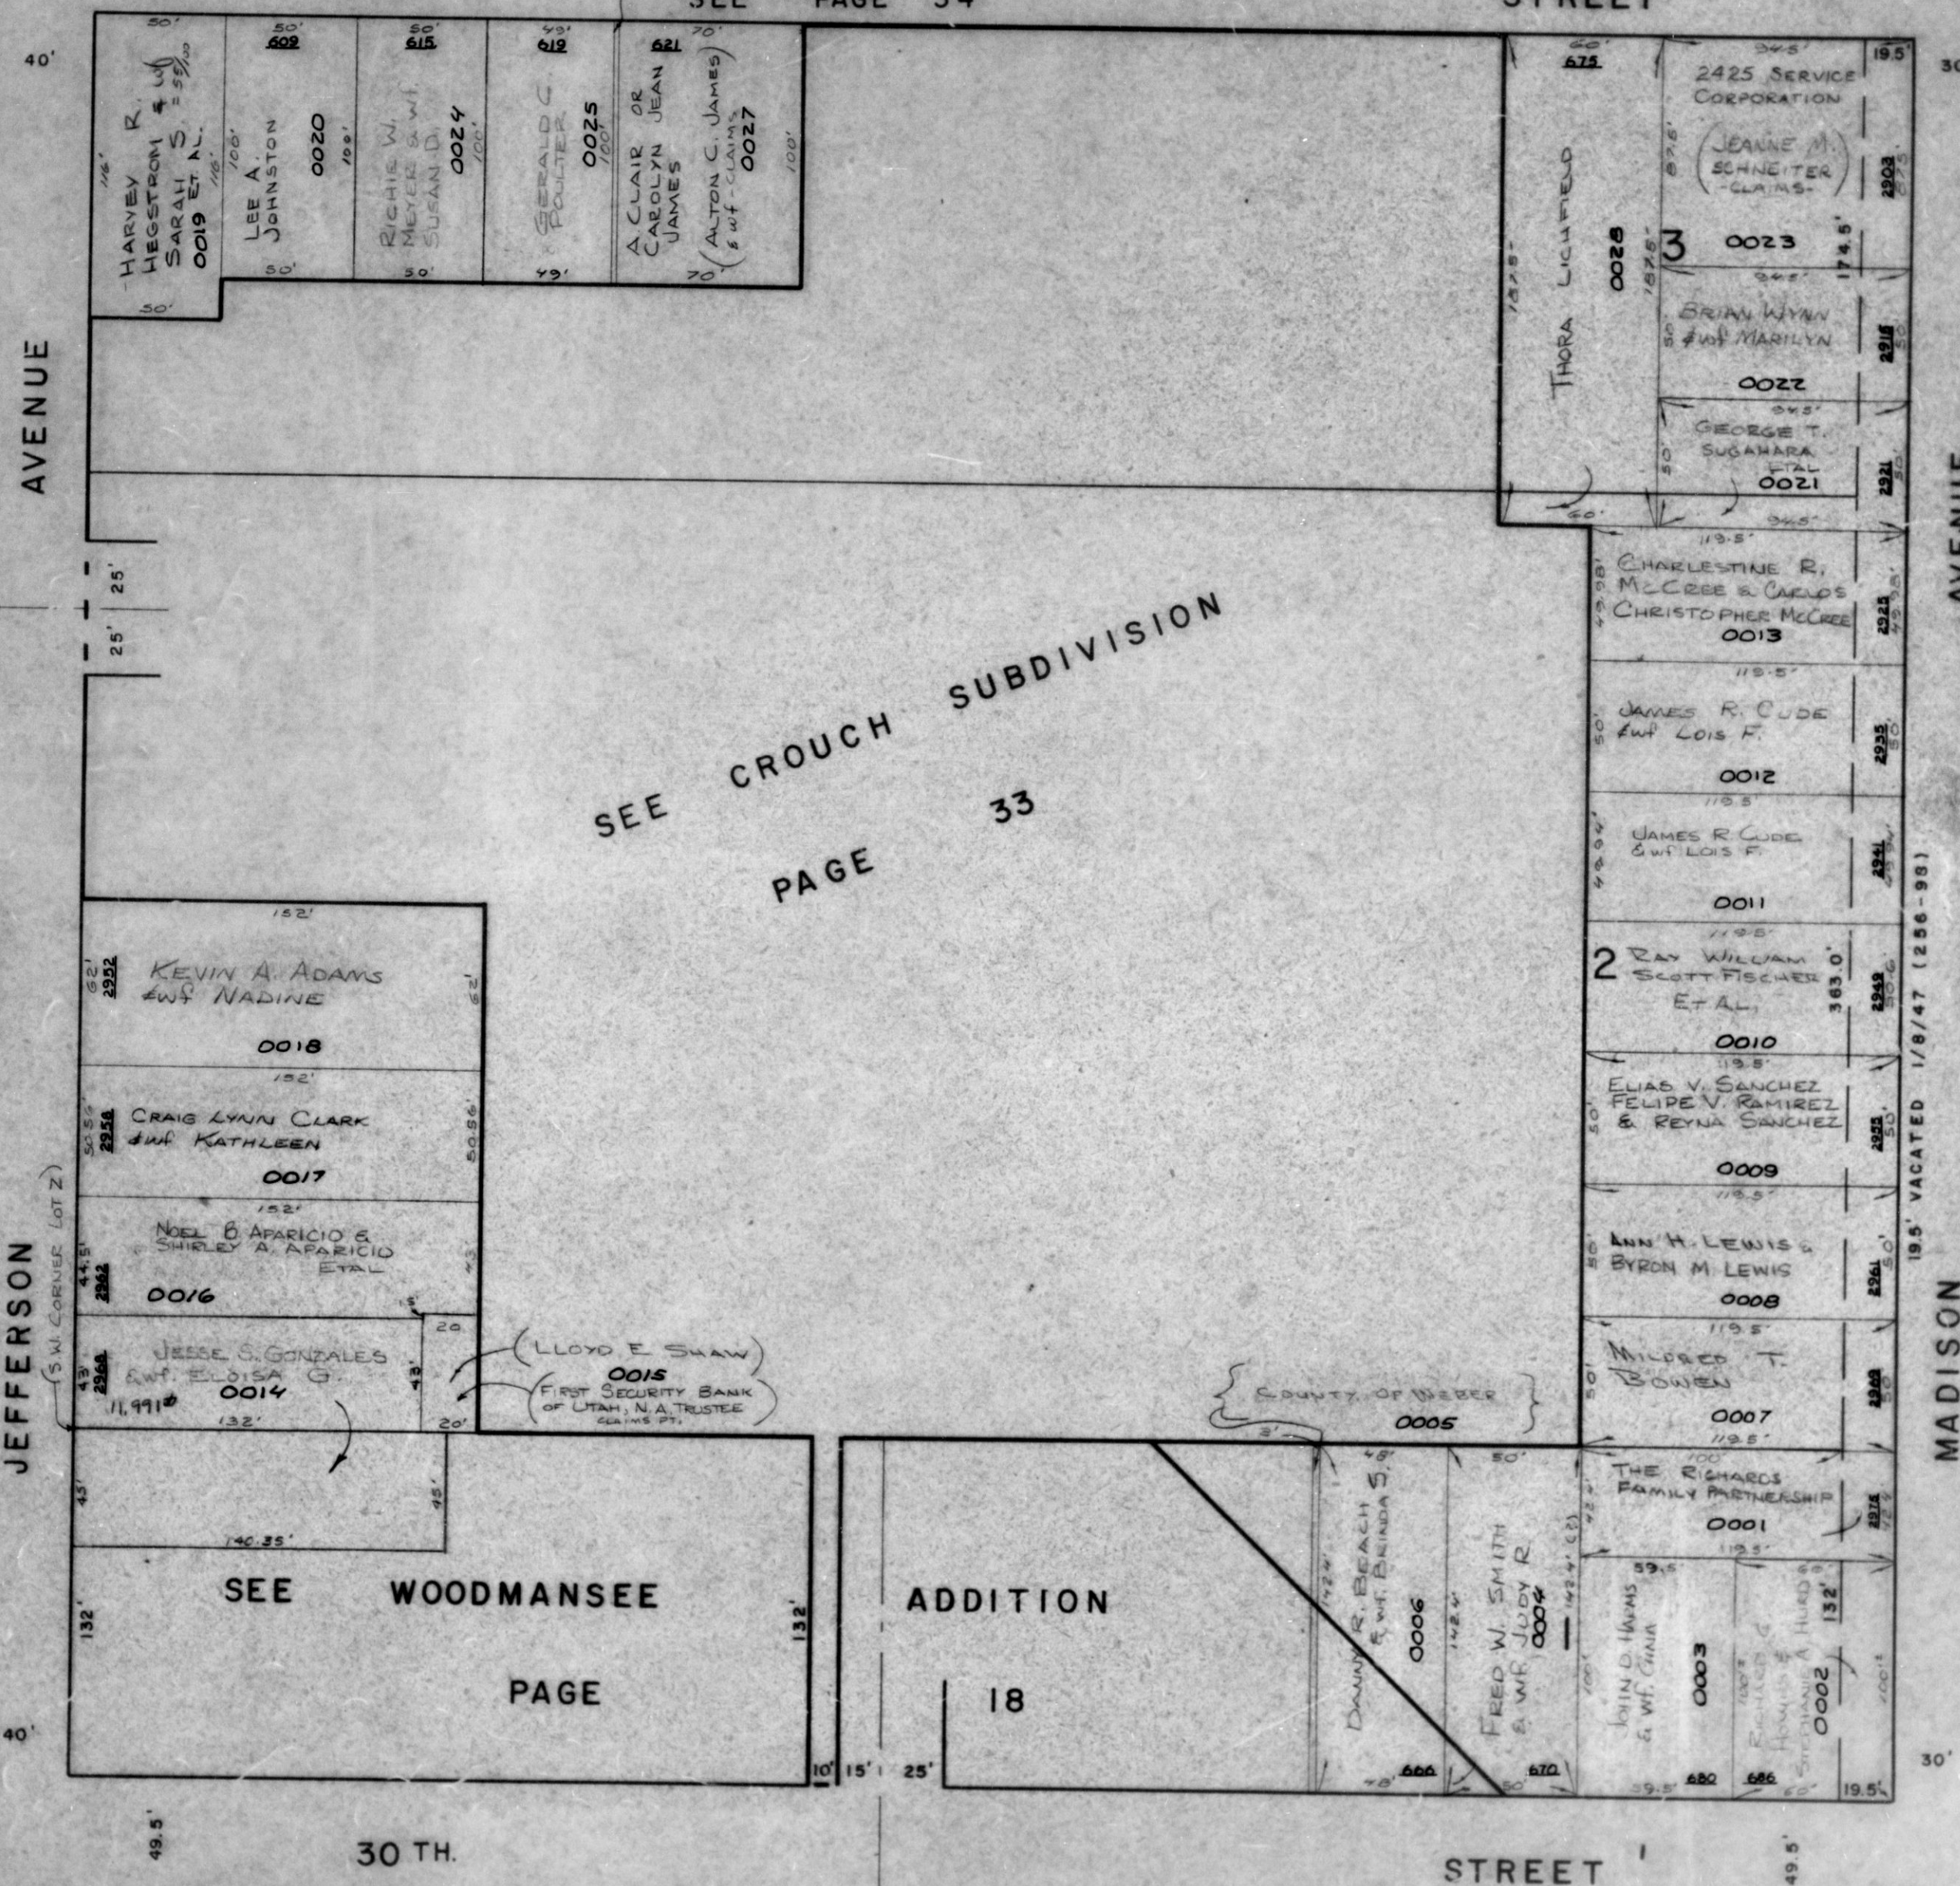

SEE PAGE 28

JEFFERSON

N 0° 58' E

(S.W. CORNER LOT 2)

SEE WOODMANSEE

PAGE

SEE CROUCH SUBDIVISION
PAGE 33

ADDITION

18

STREET

MADISON

N 0° 58' E

SEE BOOK 2, PAGE 4

4

NOTE: ALL FIGURES FROM OGDEN CITY ENG. DEPT. PLATS

SEE PAGE 19

W.F.J. 4-71