

LOT 1 & PART OF LOTS 2 & 3, BLOCK 4
SOUTH OGDEN SURVEY


IN OGDEN CITY
SCALE 1" = 50'

TAXING UNIT: 25
29TH

SEE PAGE 34

STREET

COUNTY OF WEBER
(040320026)
1' X 100'

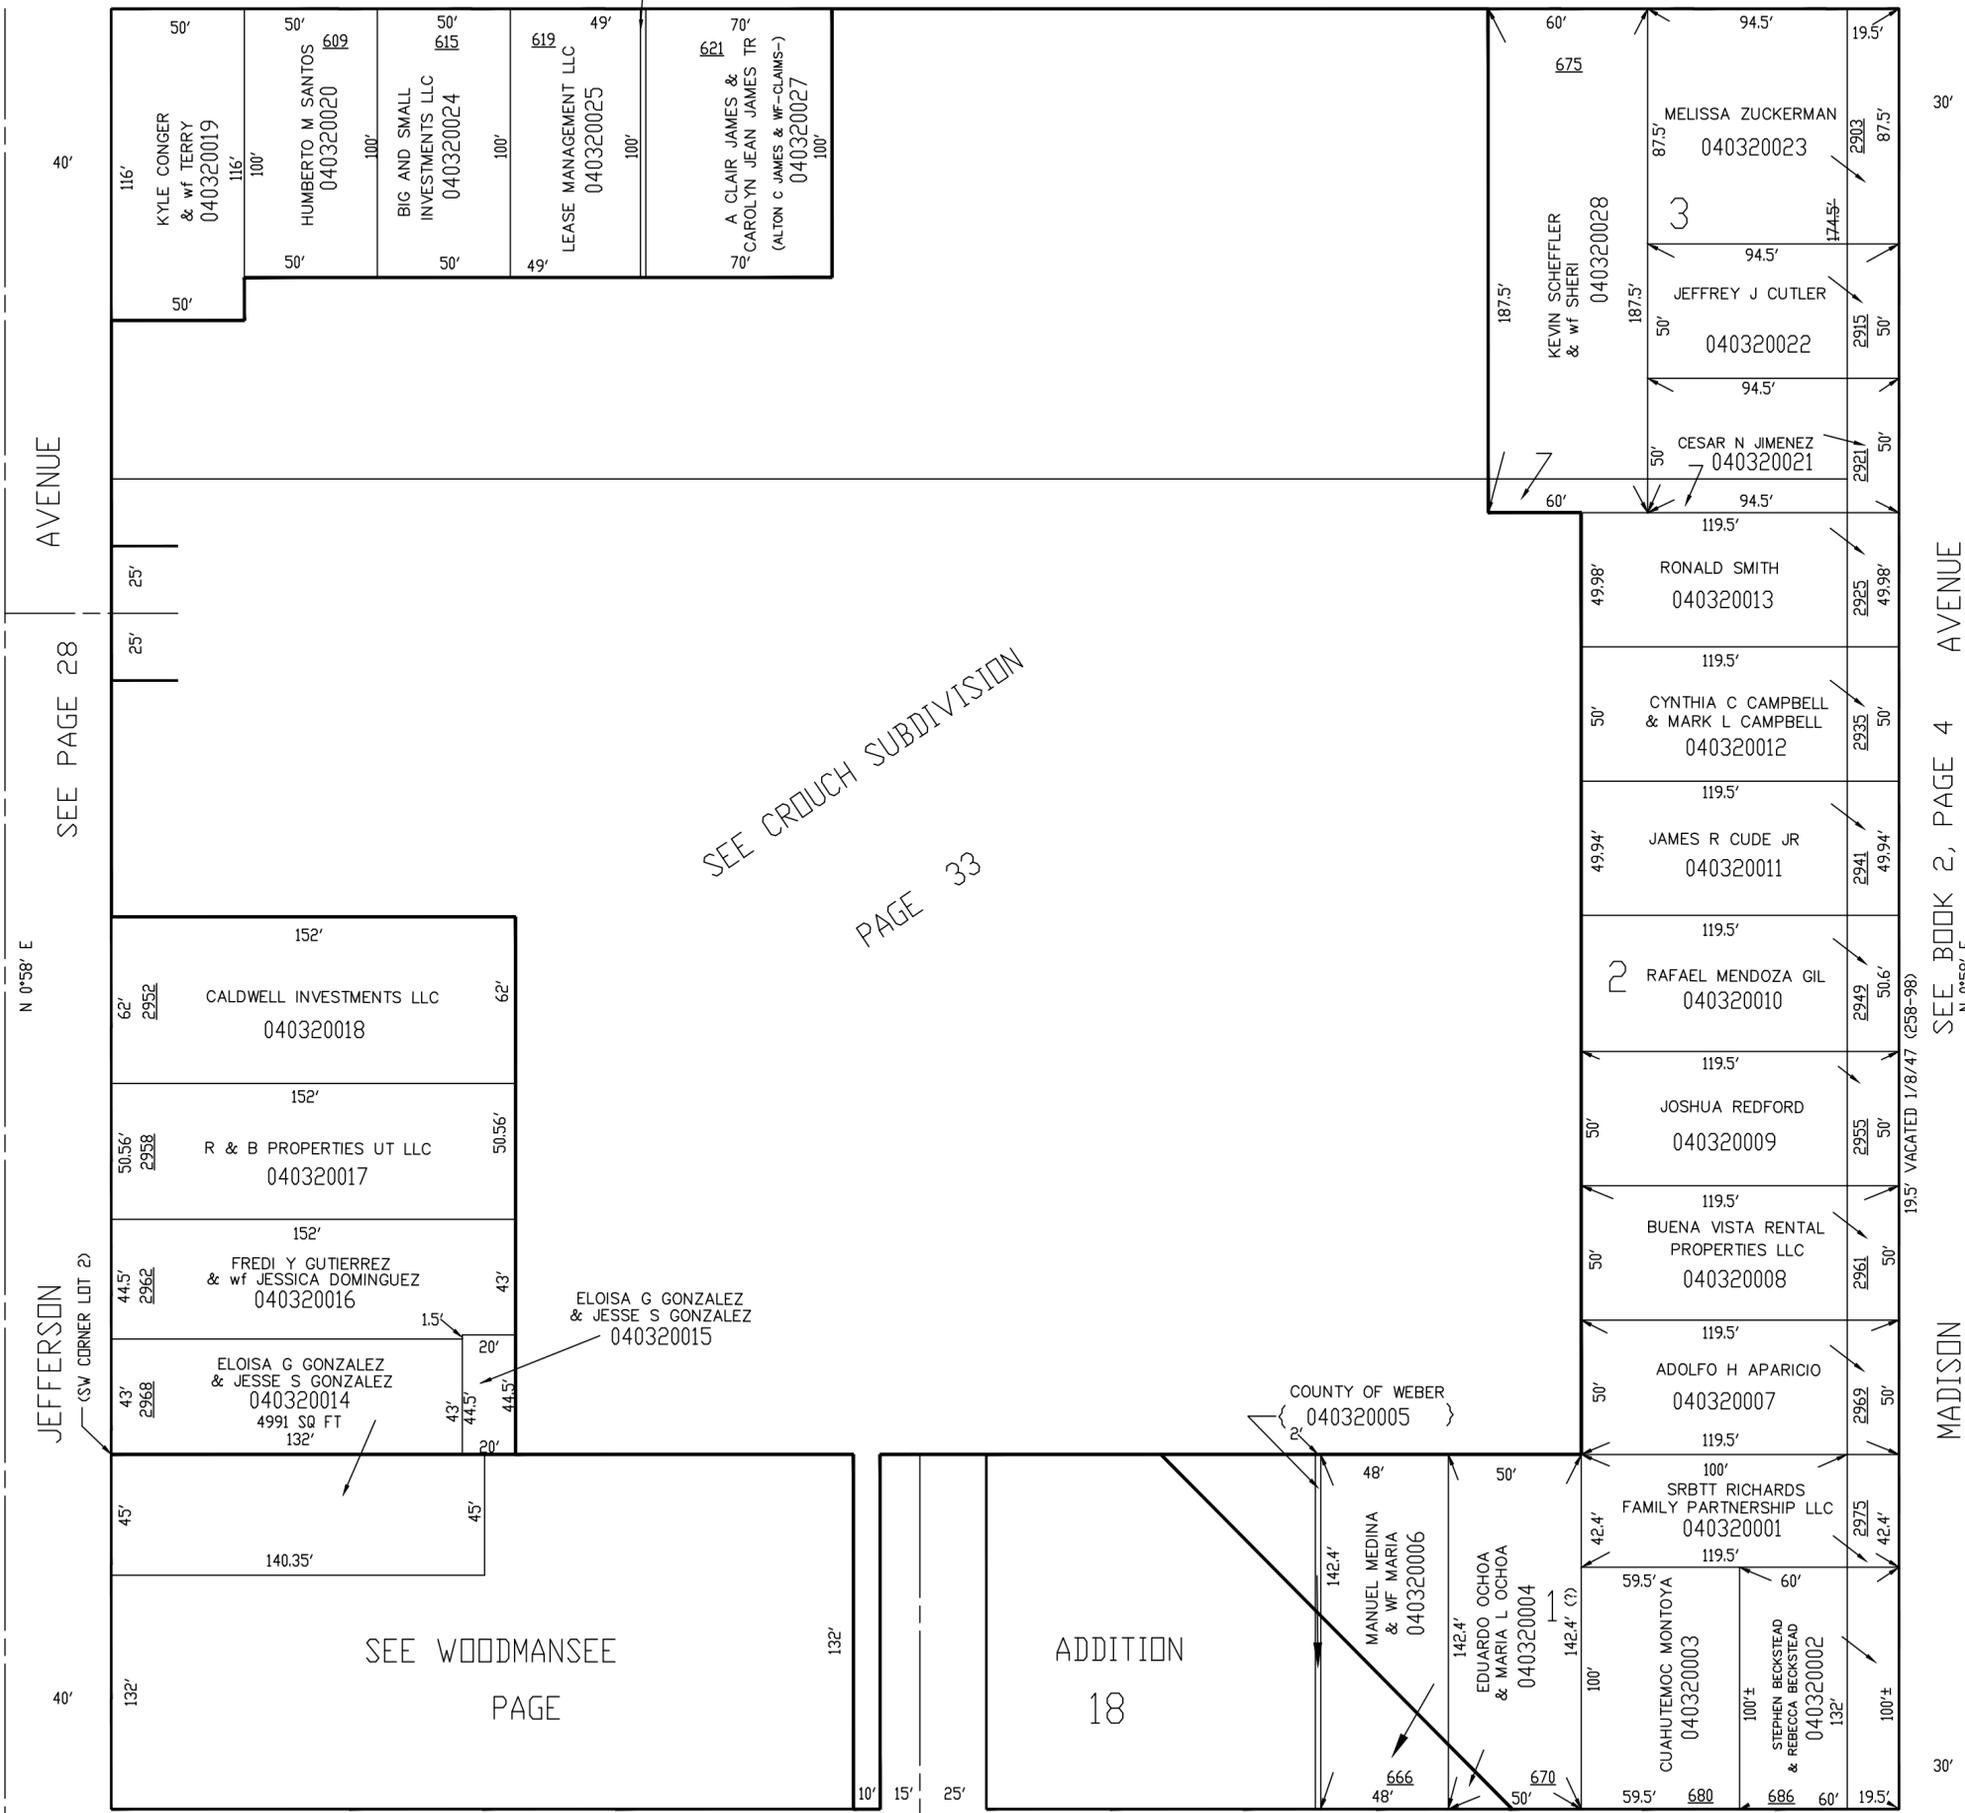

SEE CRUICH SUBDIVISION
PAGE 33

SEE WOODMANSEE
PAGE

ADDITION
18

FOR COMPLETE ENG DATA SEE
ORIGINAL DEDICATION PLAT IN
BOOK 2, PAGES 3 & 4 OF RECORDS.

JEFFERSON AVENUE

MADISON AVENUE

N 0°58' E

N 0°58' E

JEFFERSON (SW CORNER LOT 2)

MADISON

30TH

SEE PAGE 19

STREET

S 89°02' W

NOTE: ALL FIGURES FROM OGDEN CITY ENG. DEPT. PLATS

JPS 6-95