

LOT 1 & PART OF LOTS 2 & 3, BLOCK 4
SOUTH OGDEN SURVEY


IN OGDEN CITY
SCALE 1" = 50'

TAXING UNIT: 25
29TH

COUNTY OF WEBER
(040320026)
1' X 100'

SEE PAGE 34

STREET

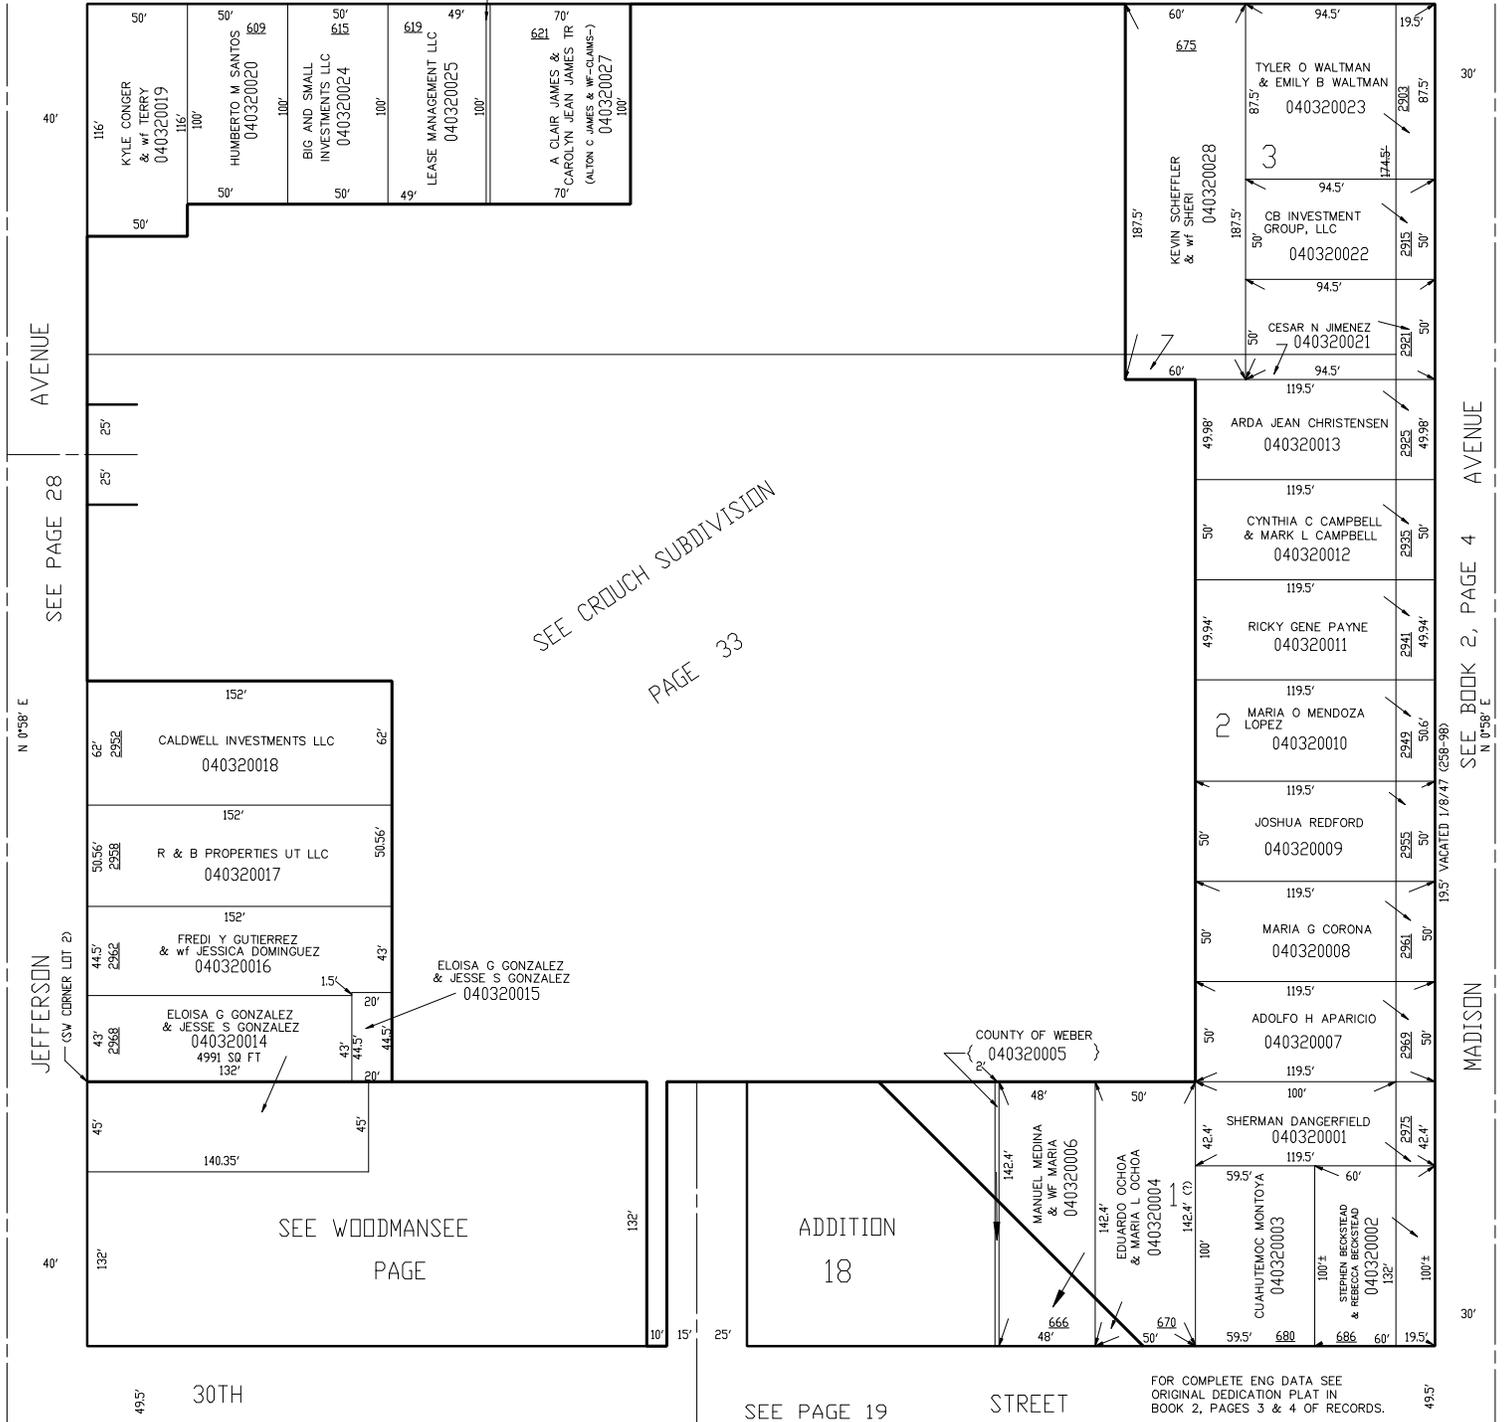

JEFFERSON AVENUE

SEE PAGE 28

N 0°58' E

(SW CORNER LOT 2)

SEE WOODMANSEE
PAGE

SEE CROUCH SUBDIVISION
PAGE 33

ADDITION
18

COUNTY OF WEBER
(040320005)

SEE PAGE 19

STREET

MADISON AVENUE
SEE BOOK 2, PAGE 4
N 0°58' E

FOR COMPLETE ENG DATA SEE
ORIGINAL DEDICATION PLAT IN
BOOK 2, PAGES 3 & 4 OF RECORDS.