

PART OF LOTS 2 & 3, BLOCK 4, S.O.S. & PART OF LOT 11, BLOCK 5, WOODMANSEE ADD'N
CROUCH SUBDIVISION


TAXING UNIT: 25

IN OGDEN CITY
 SCALE 1" = 50'

29TH

SEE PAGE 34

STREET

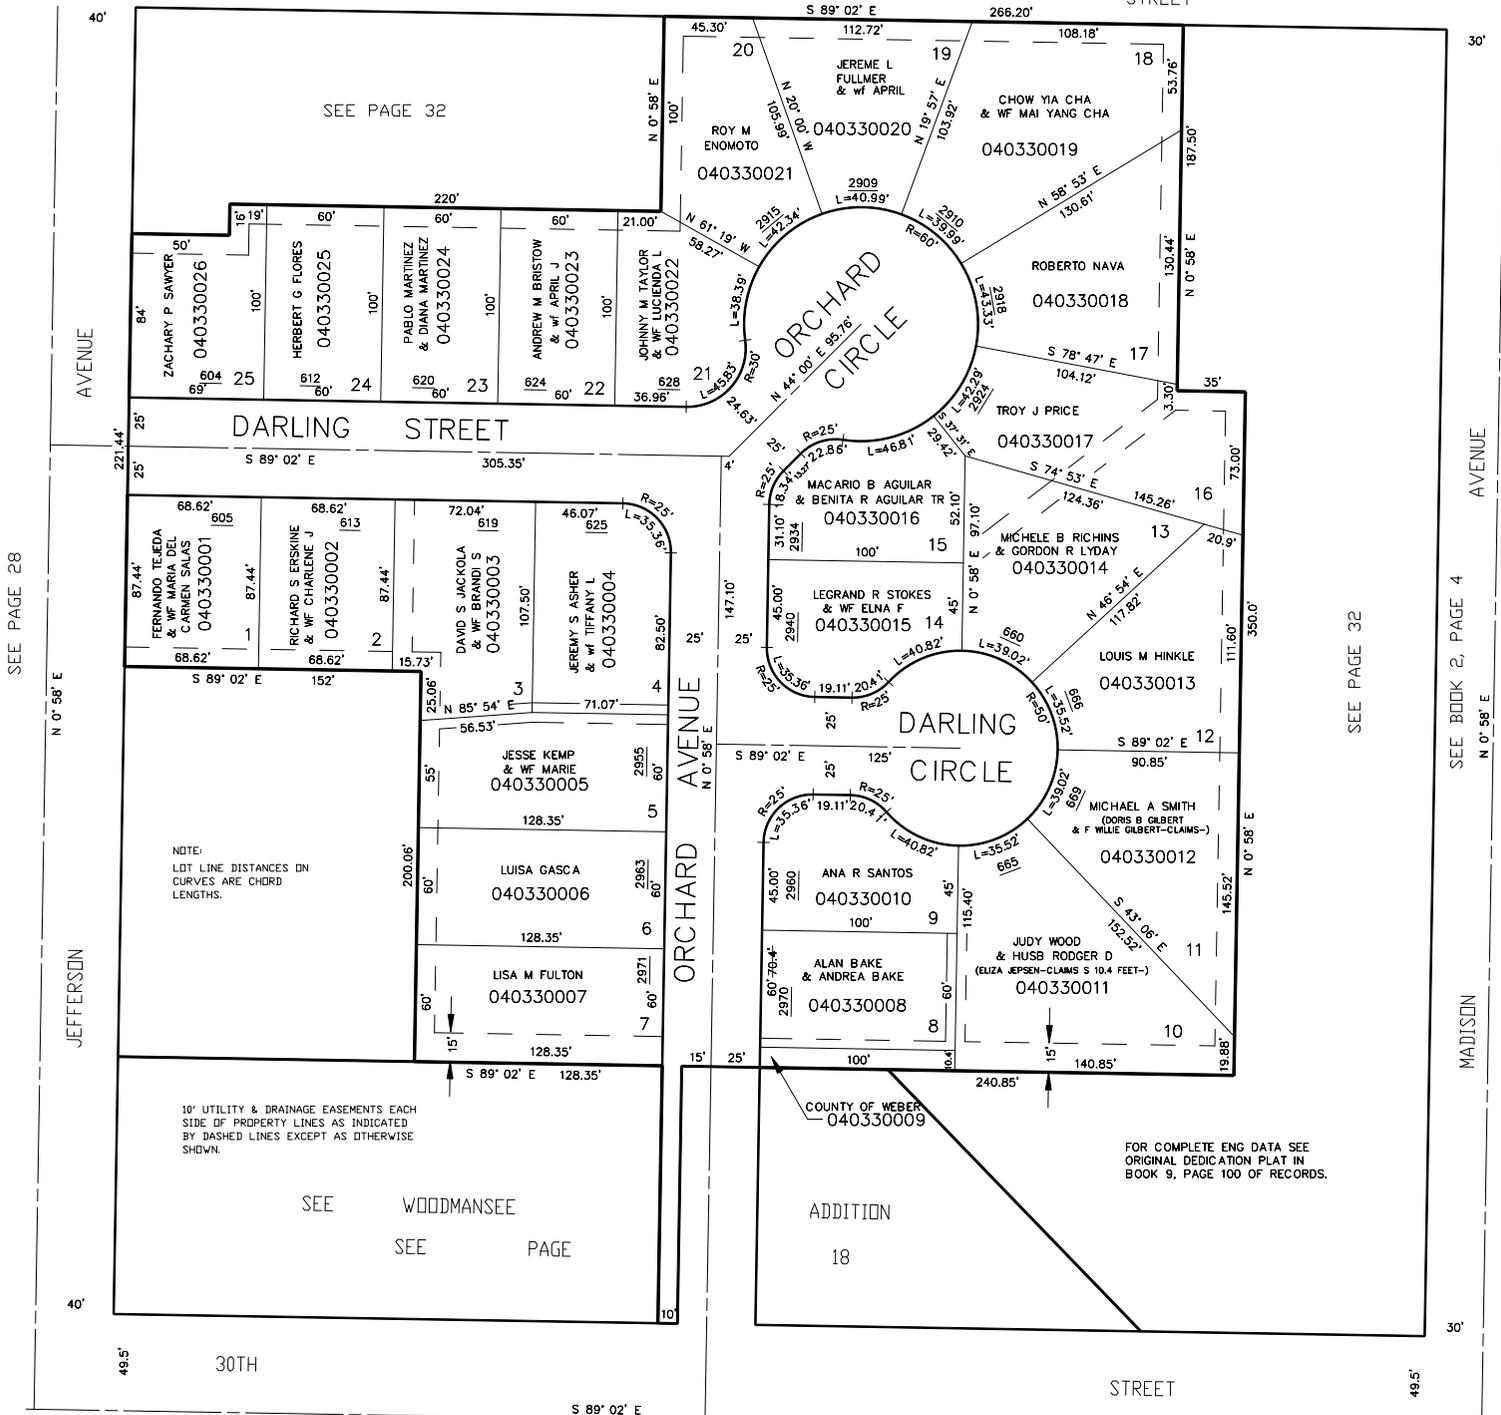

NOTE:
 LOT LINE DISTANCES ON
 CURVES ARE CHORD
 LENGTHS.

10' UTILITY & DRAINAGE EASEMENTS EACH
 SIDE OF PROPERTY LINES AS INDICATED
 BY DASHED LINES EXCEPT AS OTHERWISE
 SHOWN.

SEE WOODMANSEE
 SEE PAGE

COUNTY OF WEBER
 040330009

ADDITION
 18

FOR COMPLETE ENG DATA SEE
 ORIGINAL DEDICATION PLAT IN
 BOOK 9, PAGE 100 OF RECORDS.

SEE PAGE 28

SEE PAGE 32

SEE BOOK 2, PAGE 4

SEE PAGE 19

JPS 7-95