

PART OF LOTS 2 & 3, BLOCK 4, S.O.S. & PART OF LOT 11, BLOCK 5, WOODMANSEE ADD'N

33

CROUCH SUBDIVISION

TAXING UNIT: 25

IN OGDEN CITY


SCALE 1" = 50'

29TH

SEE PAGE 34

STREET

SEE PAGE 32

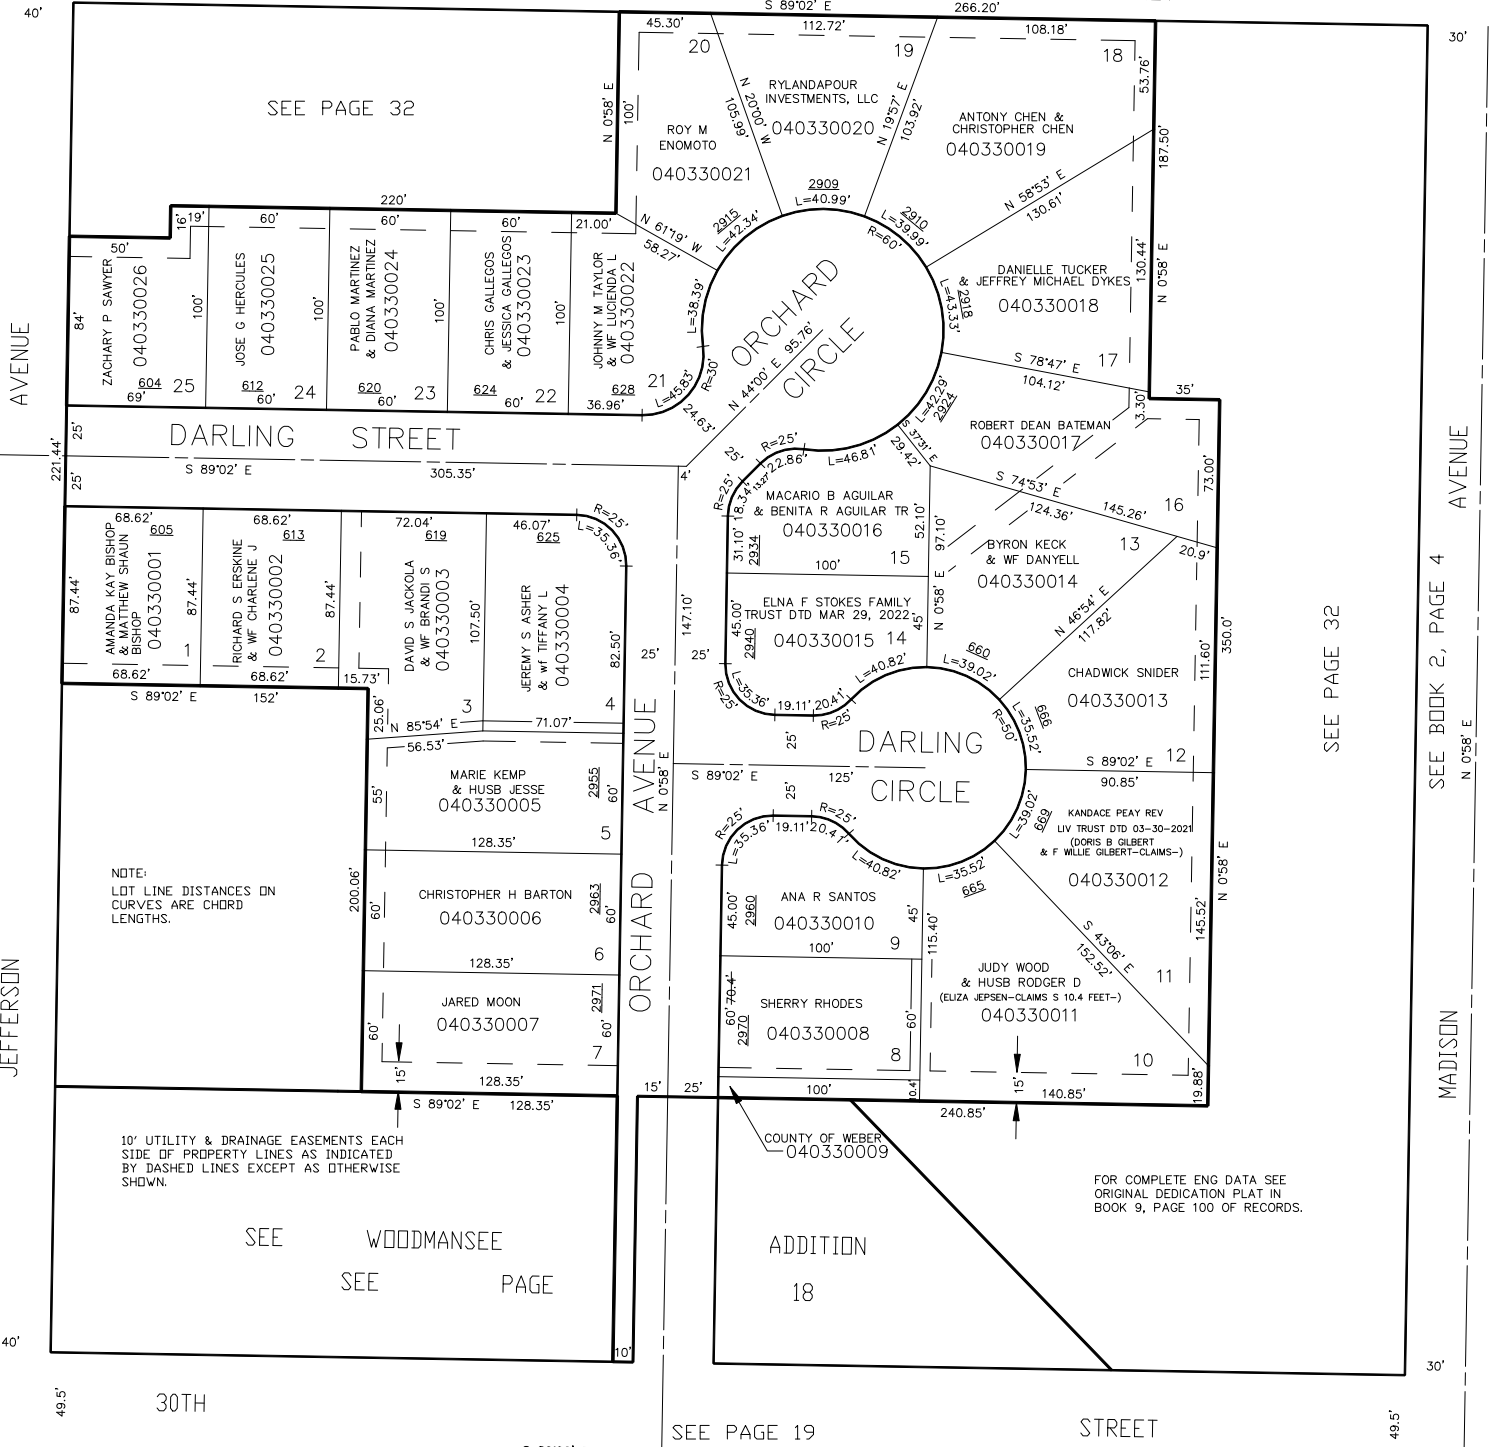

NOTE:
LOT LINE DISTANCES ON
CURVES ARE CHORD
LENGTHS.

10' UTILITY & DRAINAGE EASEMENTS EACH
SIDE OF PROPERTY LINES AS INDICATED
BY DASHED LINES EXCEPT AS OTHERWISE
SHOWN.

SEE WOODMANSEE
SEE PAGE

ADDITION
18

FOR COMPLETE ENG DATA SEE
ORIGINAL DEDICATION PLAT IN
BOOK 9, PAGE 100 OF RECORDS.

FOR TAX PURPOSES ONLY

JPS 7-95