


LOTS 1,30,31,32 & PART OF LOTS 2 & 33, BLOCK 10  
**SOUTH OGDEN SURVEY**

TAXING UNIT: 25

IN OGDEN CITY  
 SCALE 1" = 50'

SEE PAGE 40

32ND STREET

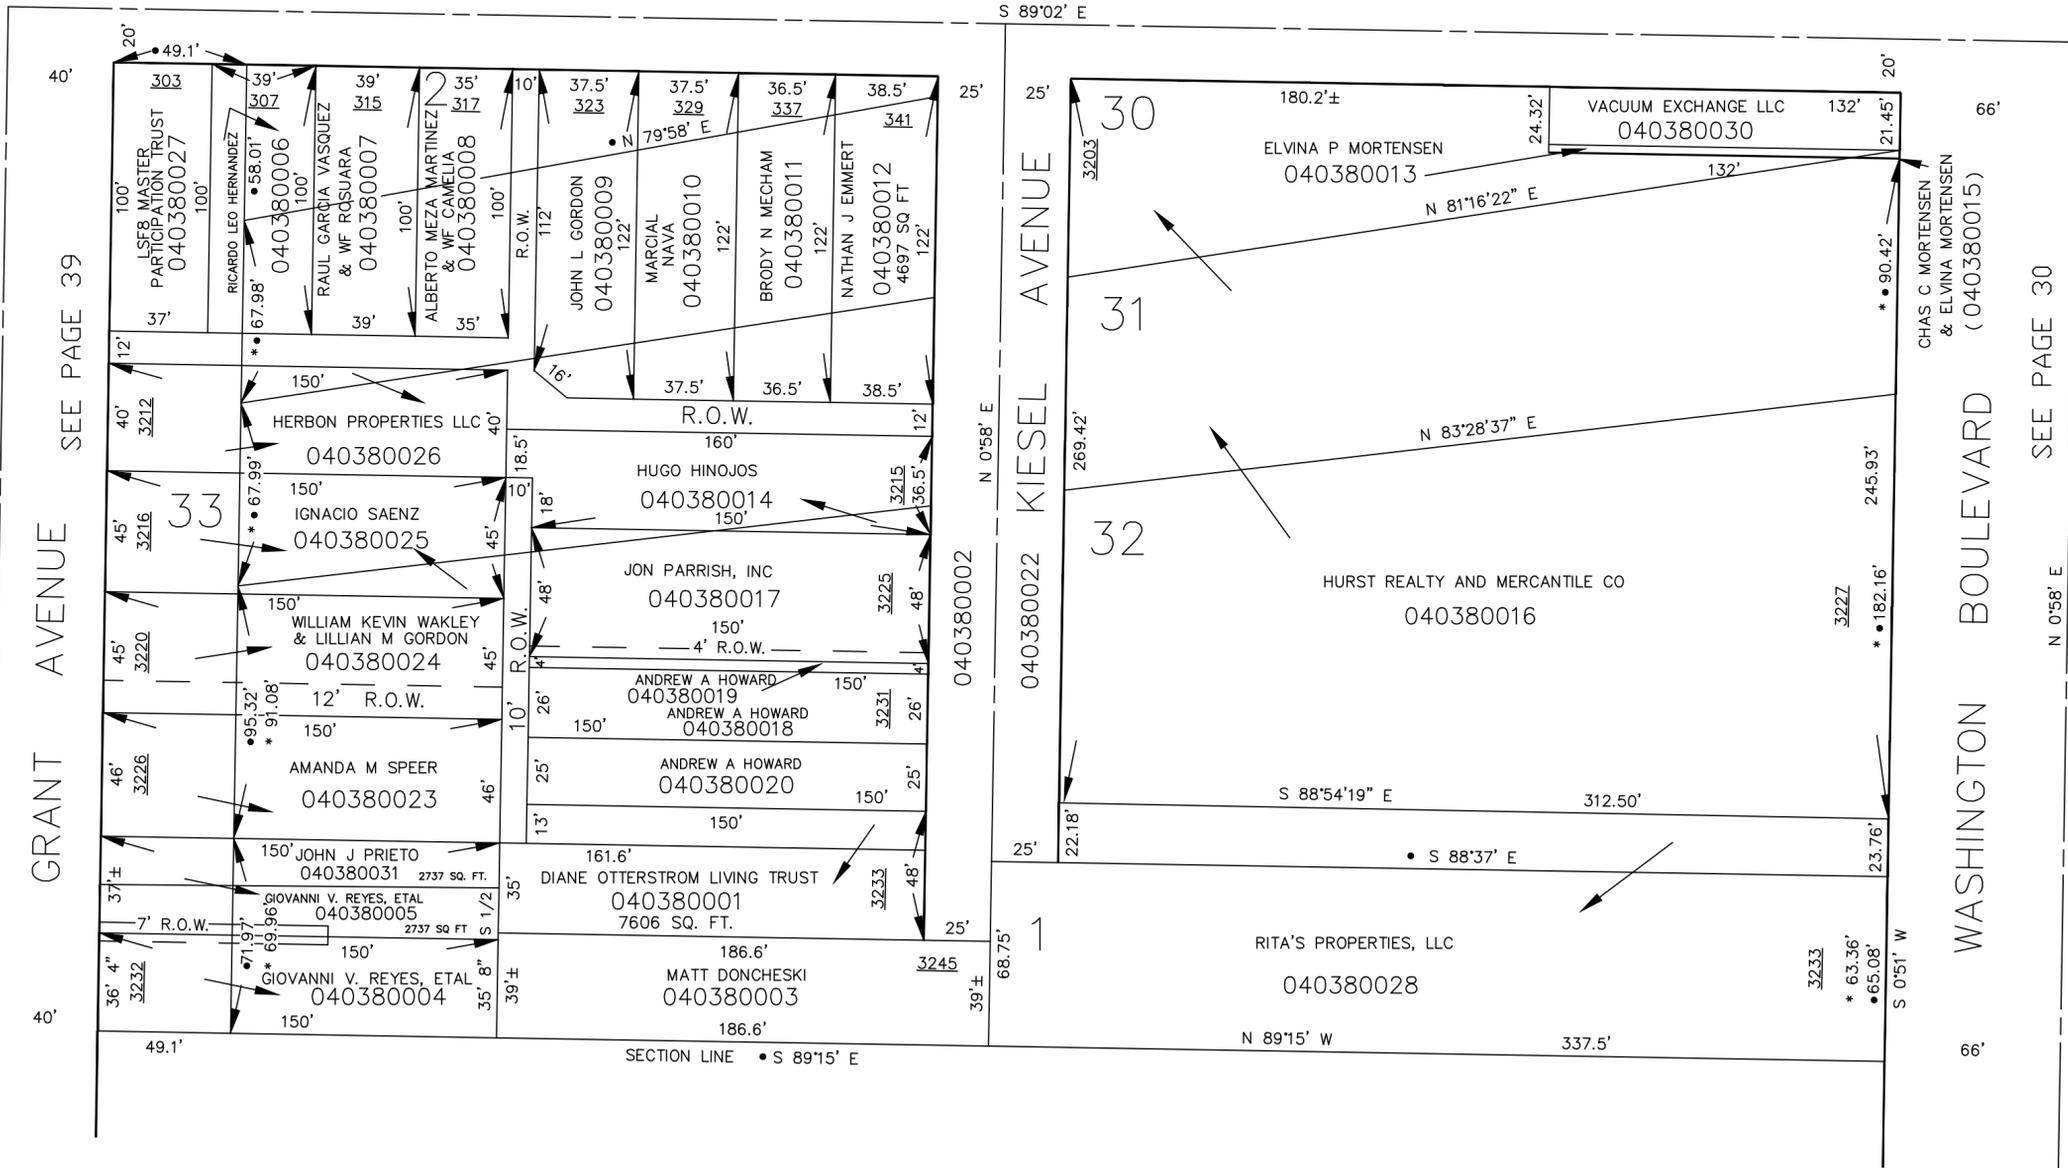

• OGDEN CITY ENG. DEPT. PLATS  
 \* ORIG. DED. PLAT

SEE BOOK 5, PAGE 109

FOR COMPLETE ENG DATA SEE  
 ORIGINAL DEDICATION PLAT IN  
 BOOK 2, PAGES 3 & 4 OF RECORDS.

SEE PAGE 39

GRANT AVENUE

S 89°02' E

KIESEL AVENUE

N 0°58' E

1

WASHINGTON BOULEVARD

SEE PAGE 30

N 0°58' E