

LOT 3 & PART OF LOTS 2,4,5 & 33, BLOCK 10

40

SOUTH OGDEN SURVEY

TAXING UNIT 25

IN OGDEN CITY

PREFIX 04-040

SCALE 1" = 50'

SEE PAGE 59

(ORIG. PLAT = * S. 0° 58' W. 165.95' } from the NE Cor. of Lot 5
CITY ENG. PLAT. = S. 0° 58' W. 156.50' }

31ST


STREET

40'

40'

AVENUE

SEE PAGE 63

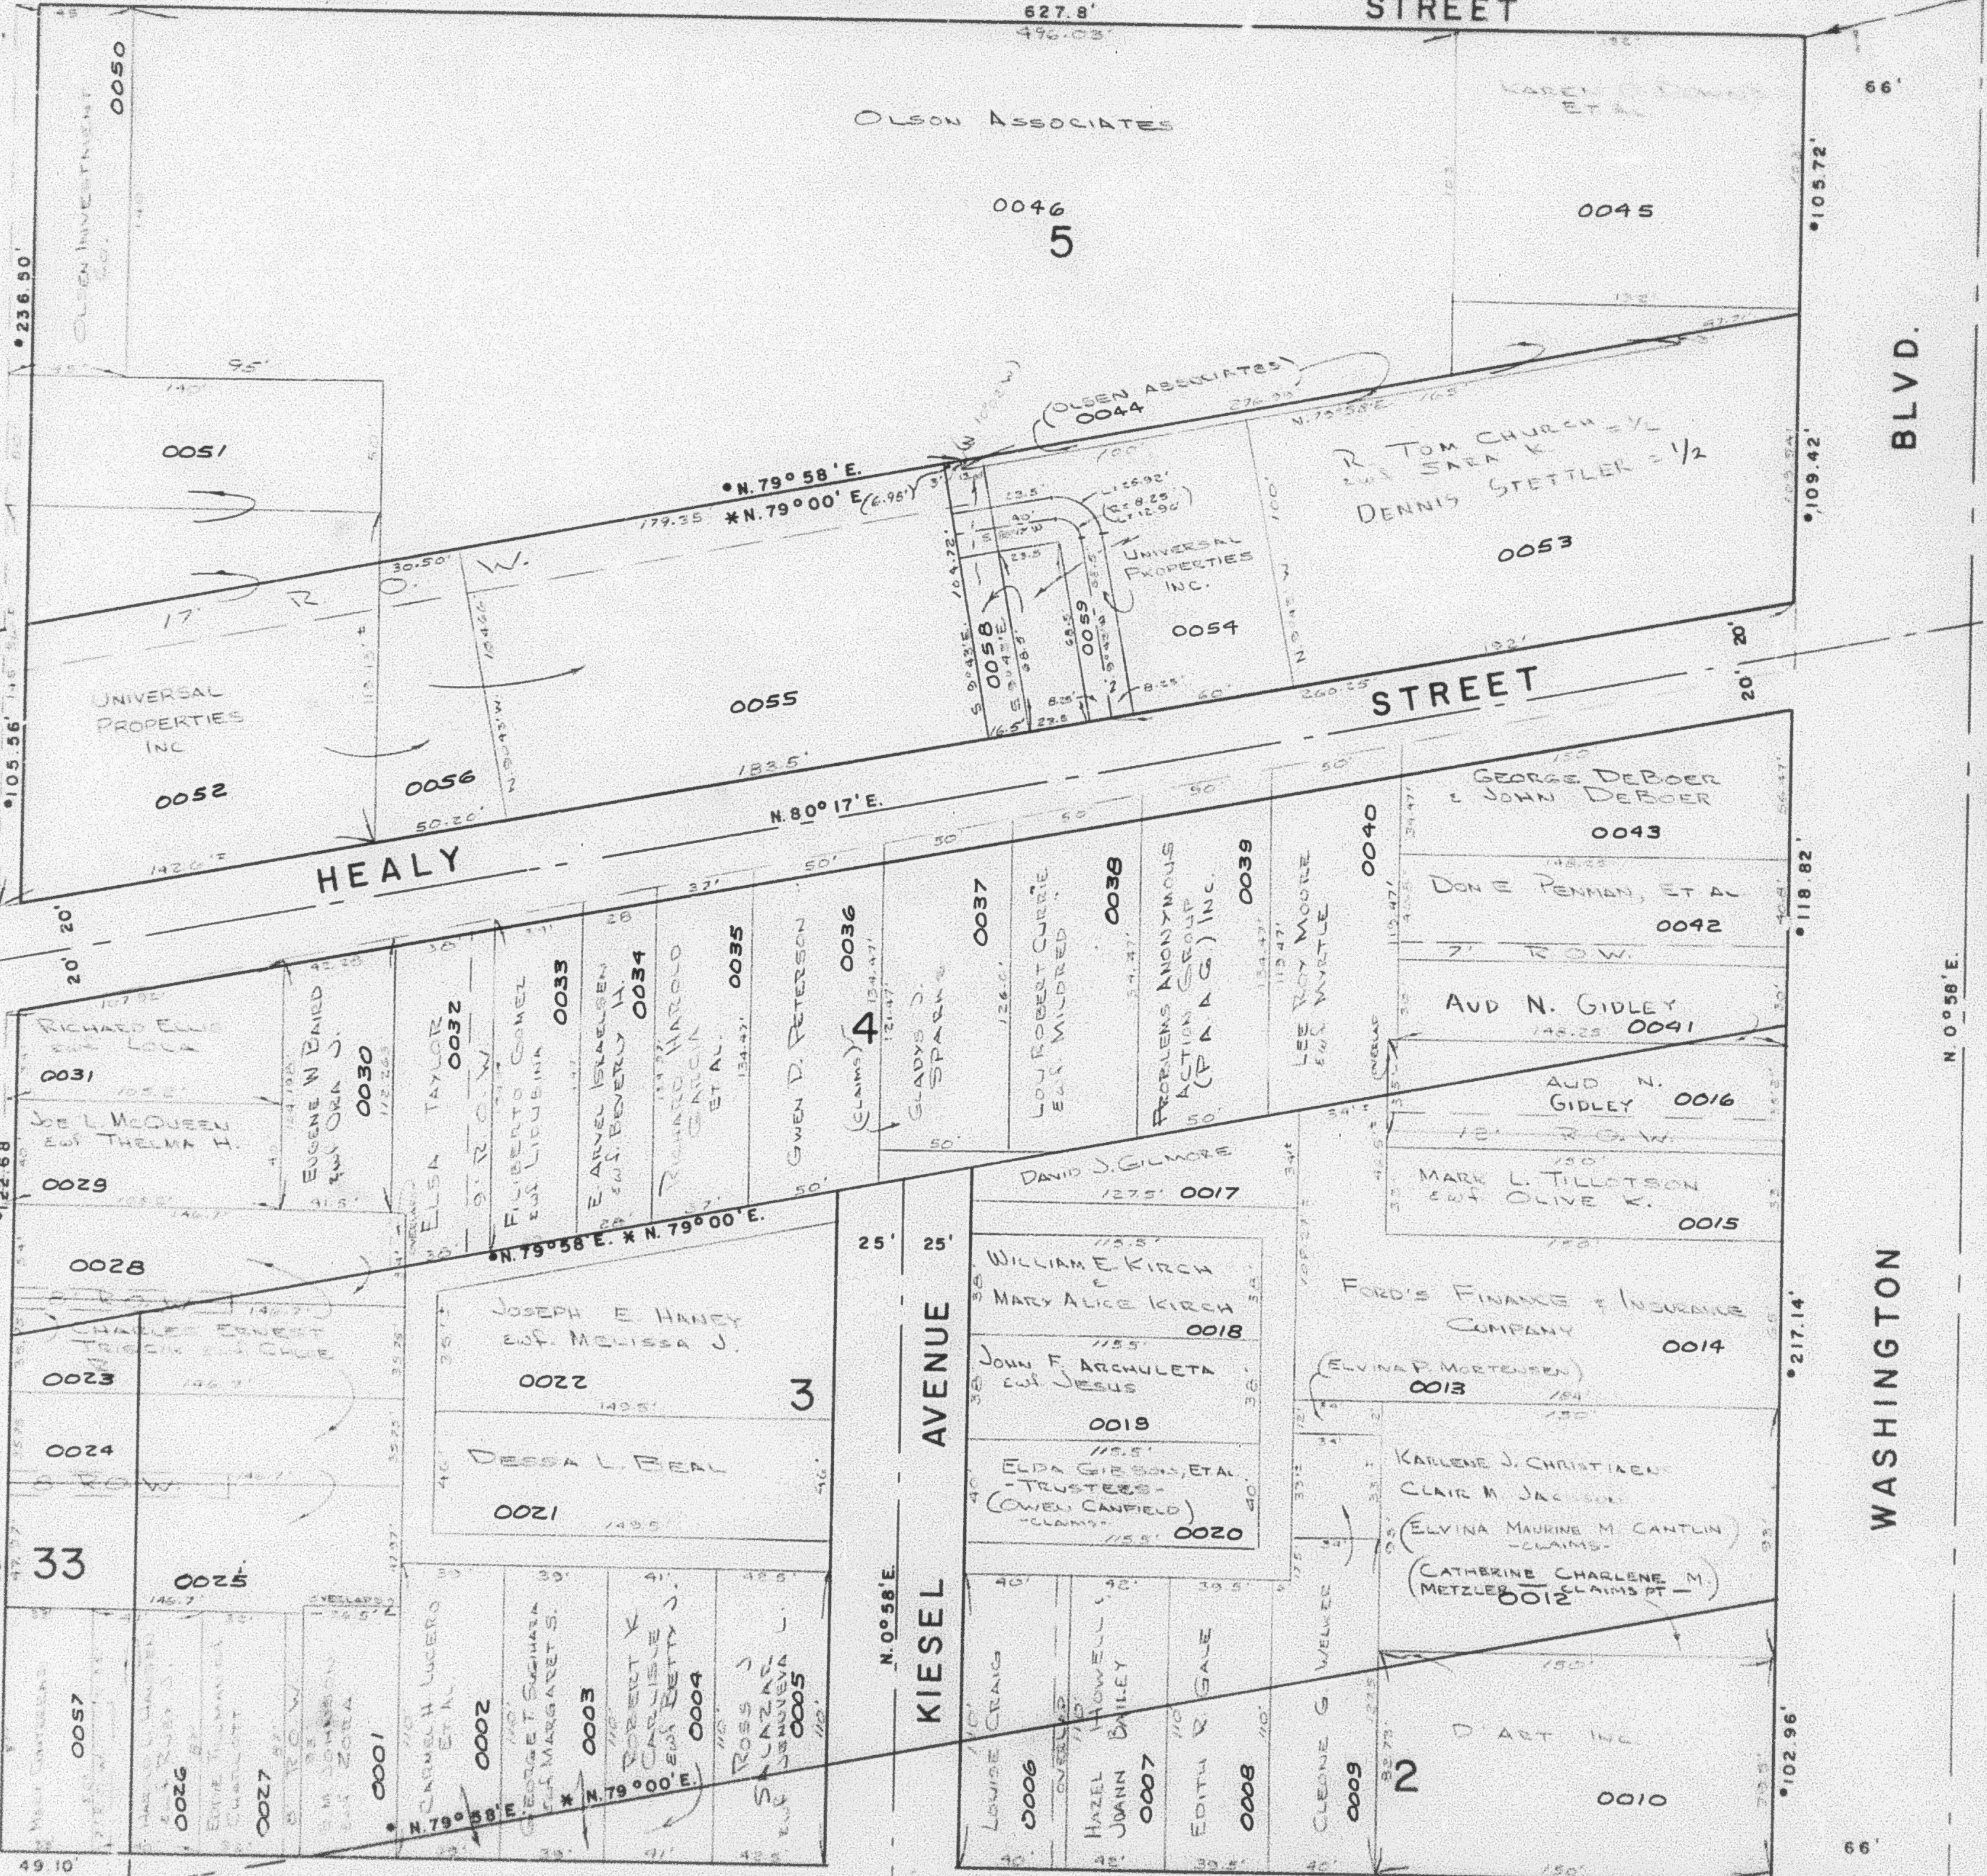

BLVD.

STREET

HEALY

GRANT

AVENUE

KIESEL

WASHINGTON

32ND

STREET

* OGDEN CITY ENG. DEPT. PLATS
* ORIG. DED. PLAT

SEE PAGE 38

PT. LOT 30
BLK 10 S.O.S.

WFJ.

7-71

SEE PAGE 23