

LOT 3 & PART OF LOTS 2,4,5 & 33, BLOCK 10

40

SOUTH OGDEN SURVEY

TAXING UNIT: 25

IN OGDEN CITY

SCALE 1" = 50'

SEE PAGE 59

PREFIX: 04-040

(ORIG. PLAT. # 30758W 16895 CITY ENG. PLAT. # 30758W 15650) From H&NE Co. of Lot 5

31ST

STREET

627.8'
496.03'

OLSON ASSOCIATES

0046
5

0045

R. TOM CHURCH & L
DENNIS STETTLER 1/2

0053

STREET

0055

*N. 79° 58' E.
*N. 79° 00' E.

N. 80° 17' E.

HEALY

0052

0056

AVENUE

BLVD.



SEE PAGE 63

SEE PAGE 23

GRANT

KIESEL AVENUE

WASHINGTON

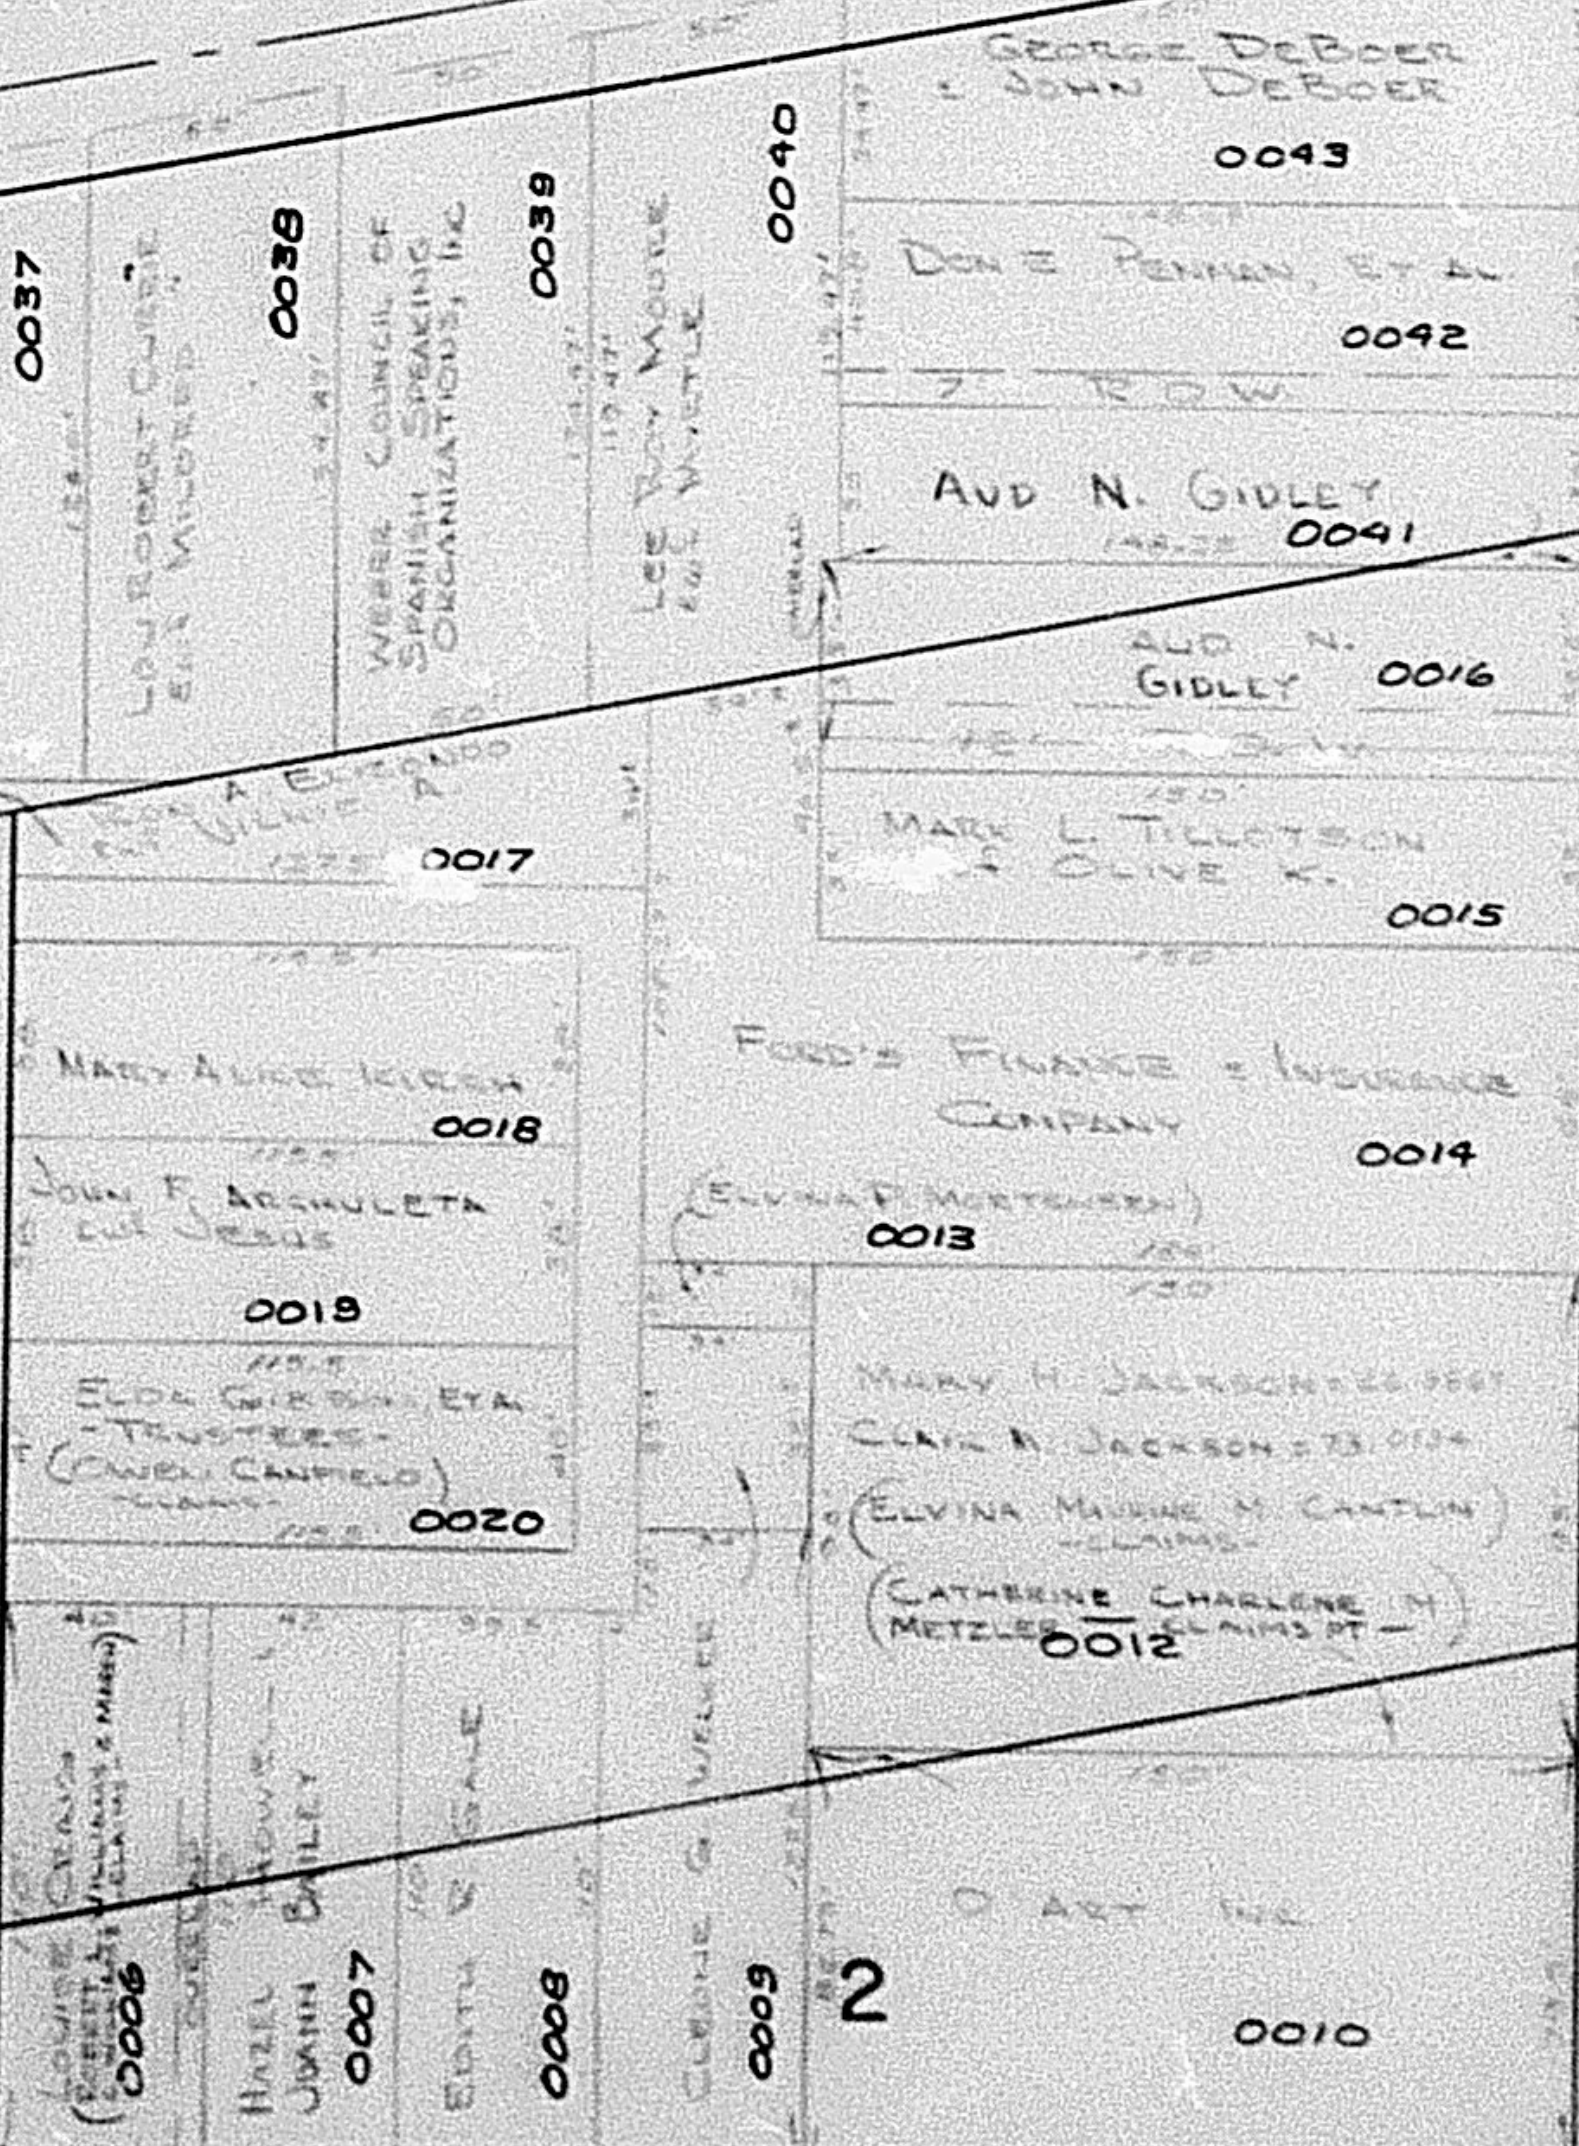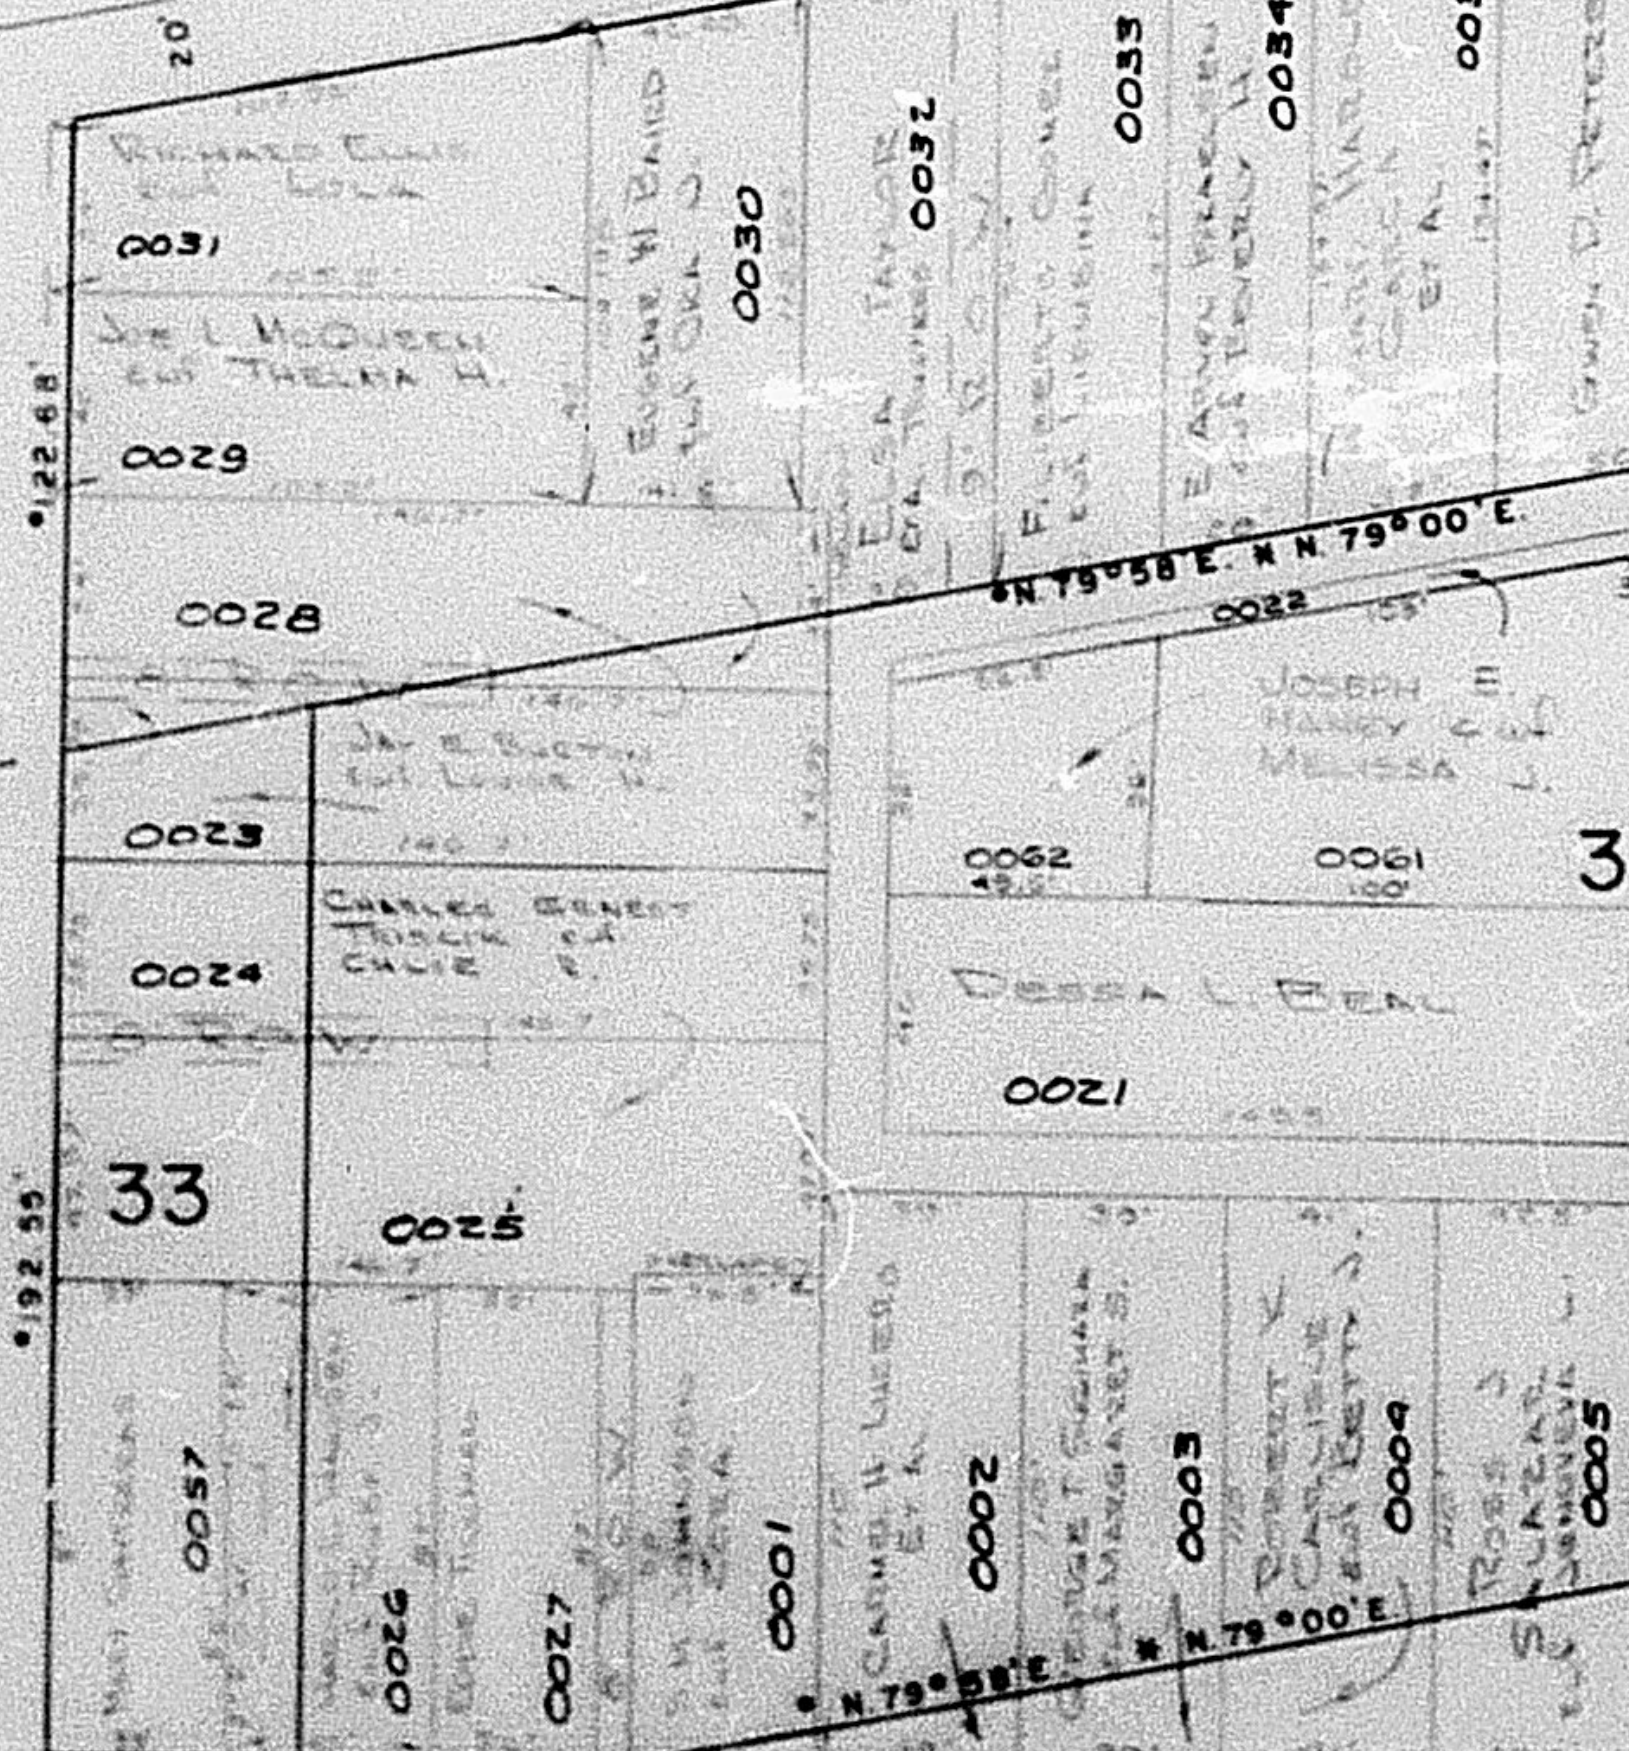

32ND

STREET

5.89° 02' E

N. 79° 58' E.

PT. LOT 30
BLK 10 S.O.S.

* OGDEN CITY ENG. DEPT. PLATS
* ORIG. DED. PLAT

SEE PAGE 38

WFJ. 7-71