

LOT 3 & PART OF LOTS 2,4,5 & 33, BLOCK 10

40

SOUTH OGDEN SURVEY

TAXING UNIT 25

IN OGDEN CITY

SCALE 1" = 50'

SEE PAGE 59

PREFIX 04-040

(ORIG. PLAT = * S. 0° 58' W. 168.95' } from the NE Cor. of Lot 5
CITY ENG. PLAT. = S. 0° 58' W. 156.50'

31ST.

STREET

AVENUE


BLVD.

SEE PAGE 63

SEE PAGE 23

GRANT

WASHINGTON

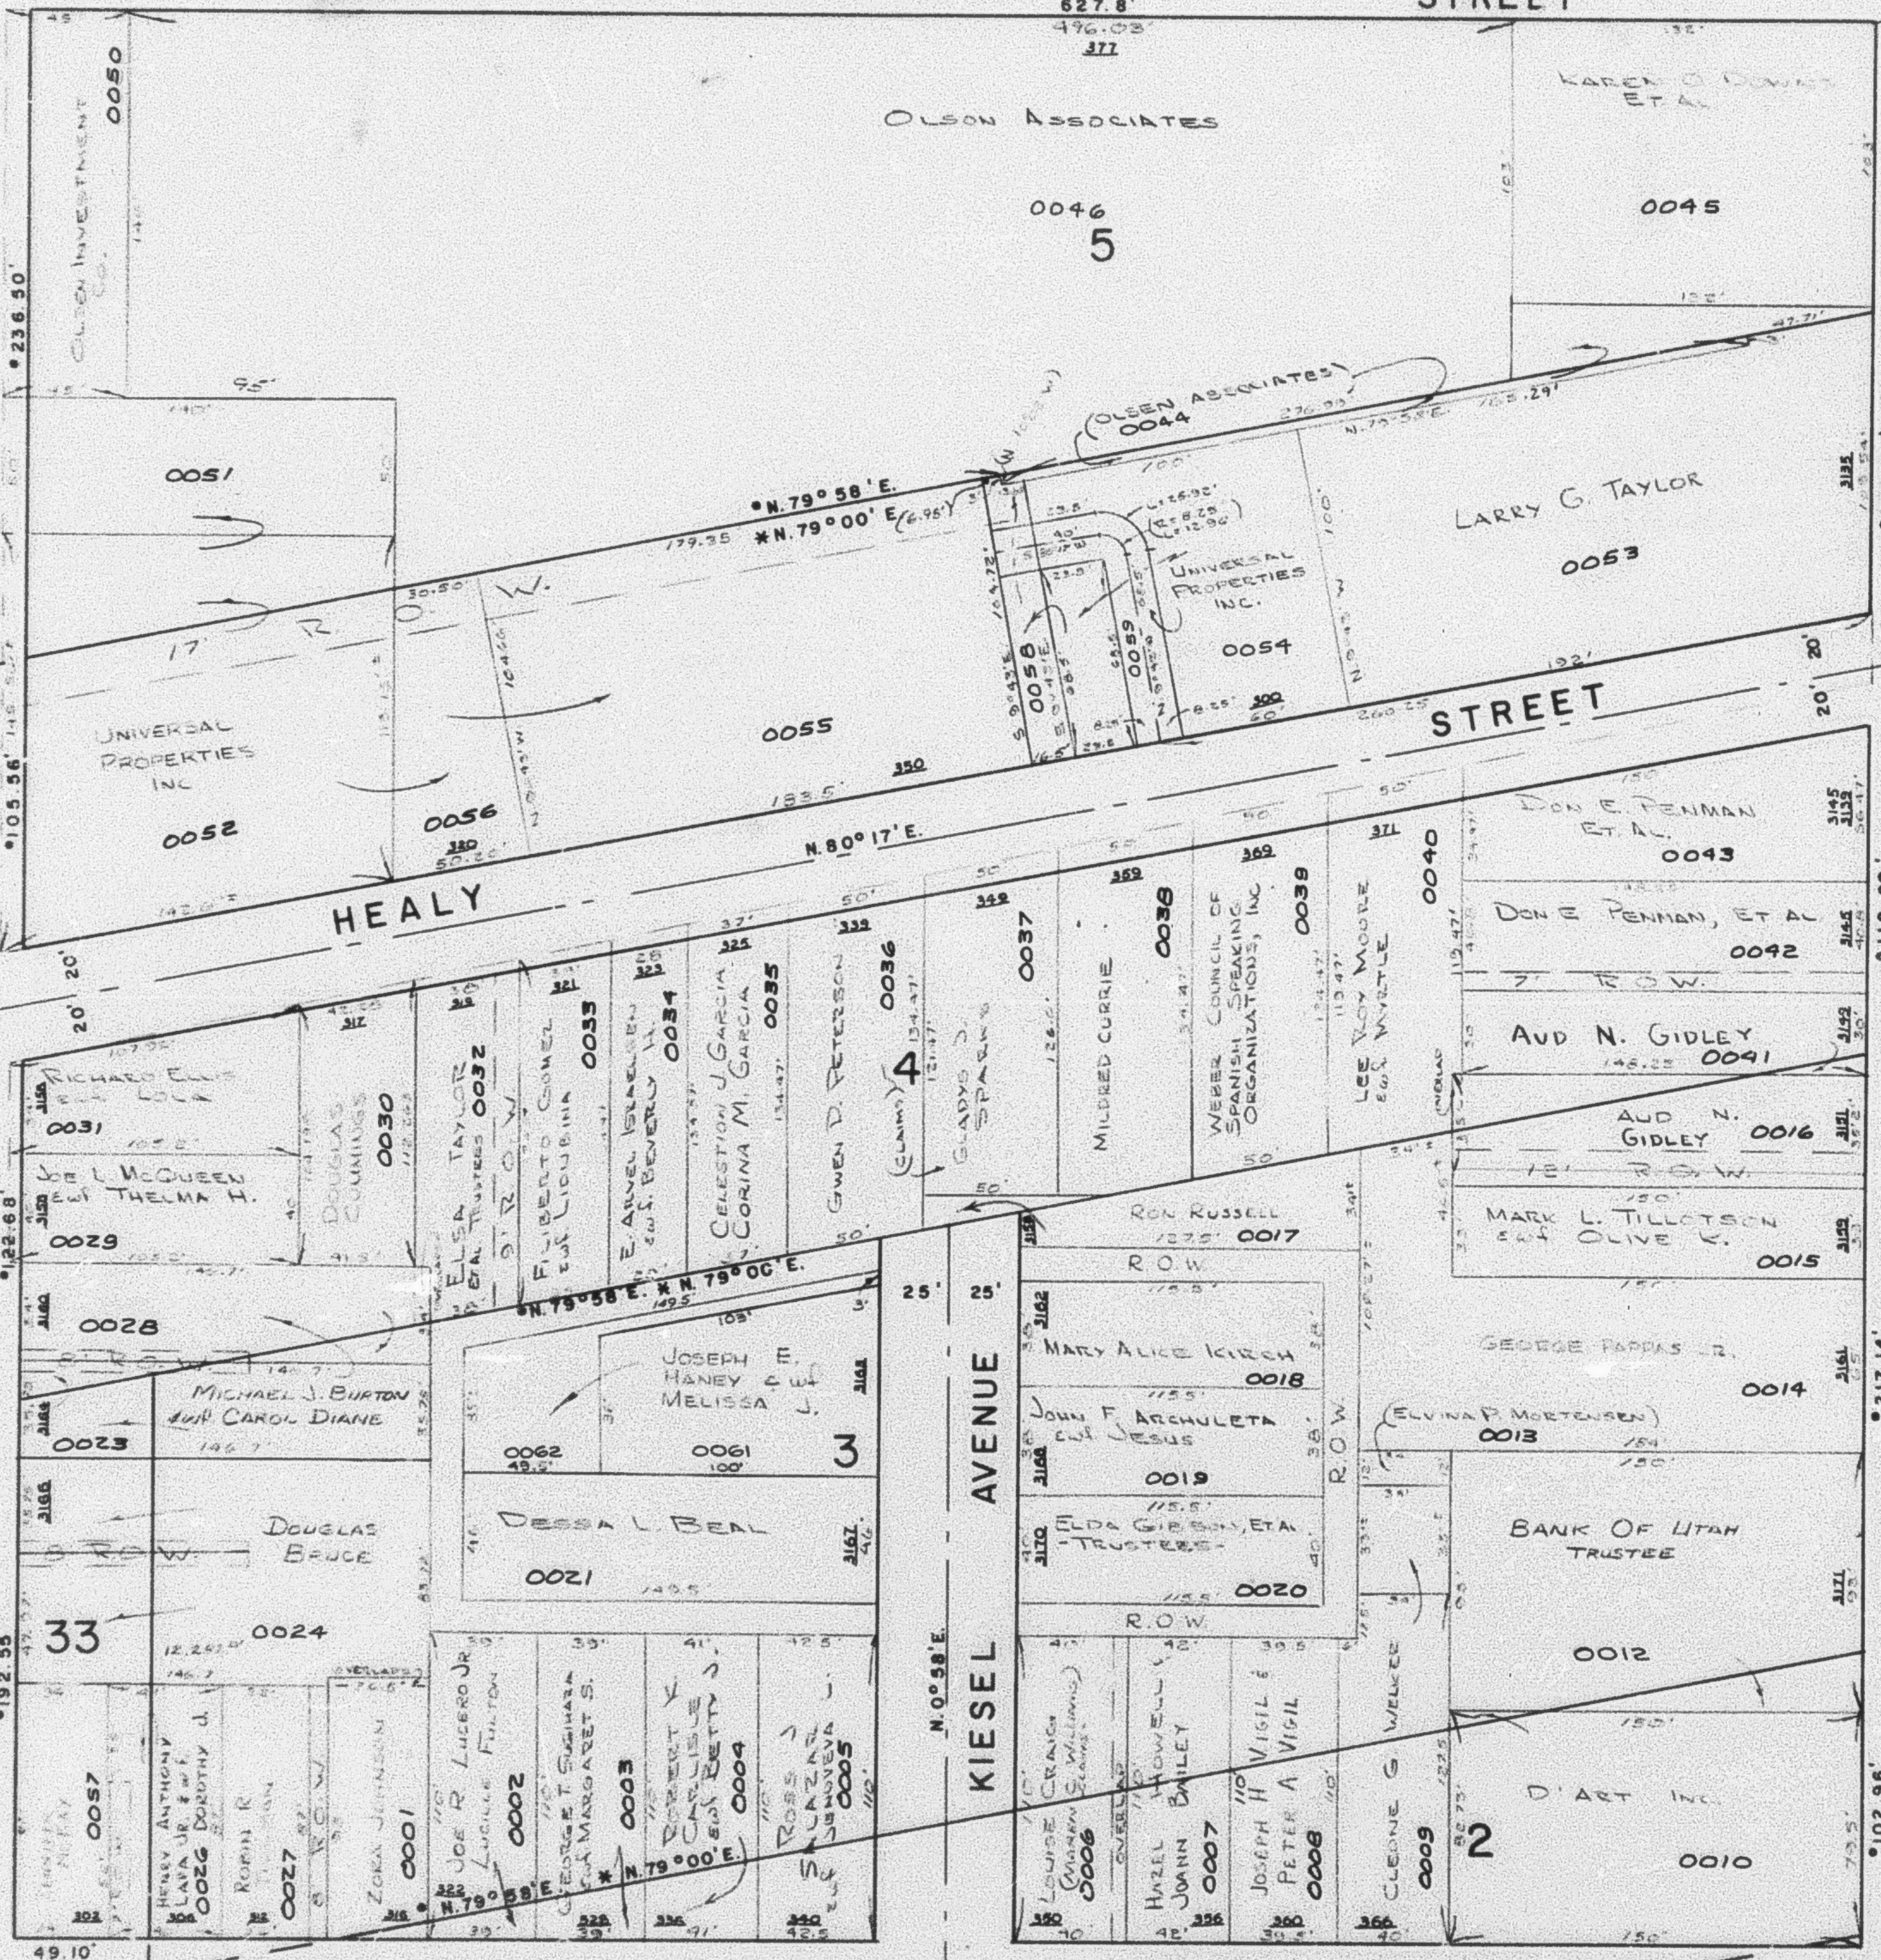

* OGDEN CITY ENG. DEPT. PLATS
* ORIG. DED. PLAT

SEE PAGE 38

STREET

PT LOT 30
BLK 10 S.O.S.

WFJ. 7-71