

LOT 3 & PART OF LOTS 2,4,5 & 33, BLOCK 10
SOUTH OGDEN SURVEY


TAXING UNIT: 25

IN OGDEN CITY

SEE PAGE 59
 31ST

SCALE 1" = 50'

(DRIG. PLAT = * S.0°58'W. 165.95' FROM THE NE COR OF LOT 5
 CITY ENG. PLAT = ° S.°58'W 156.50' OF LOT 5

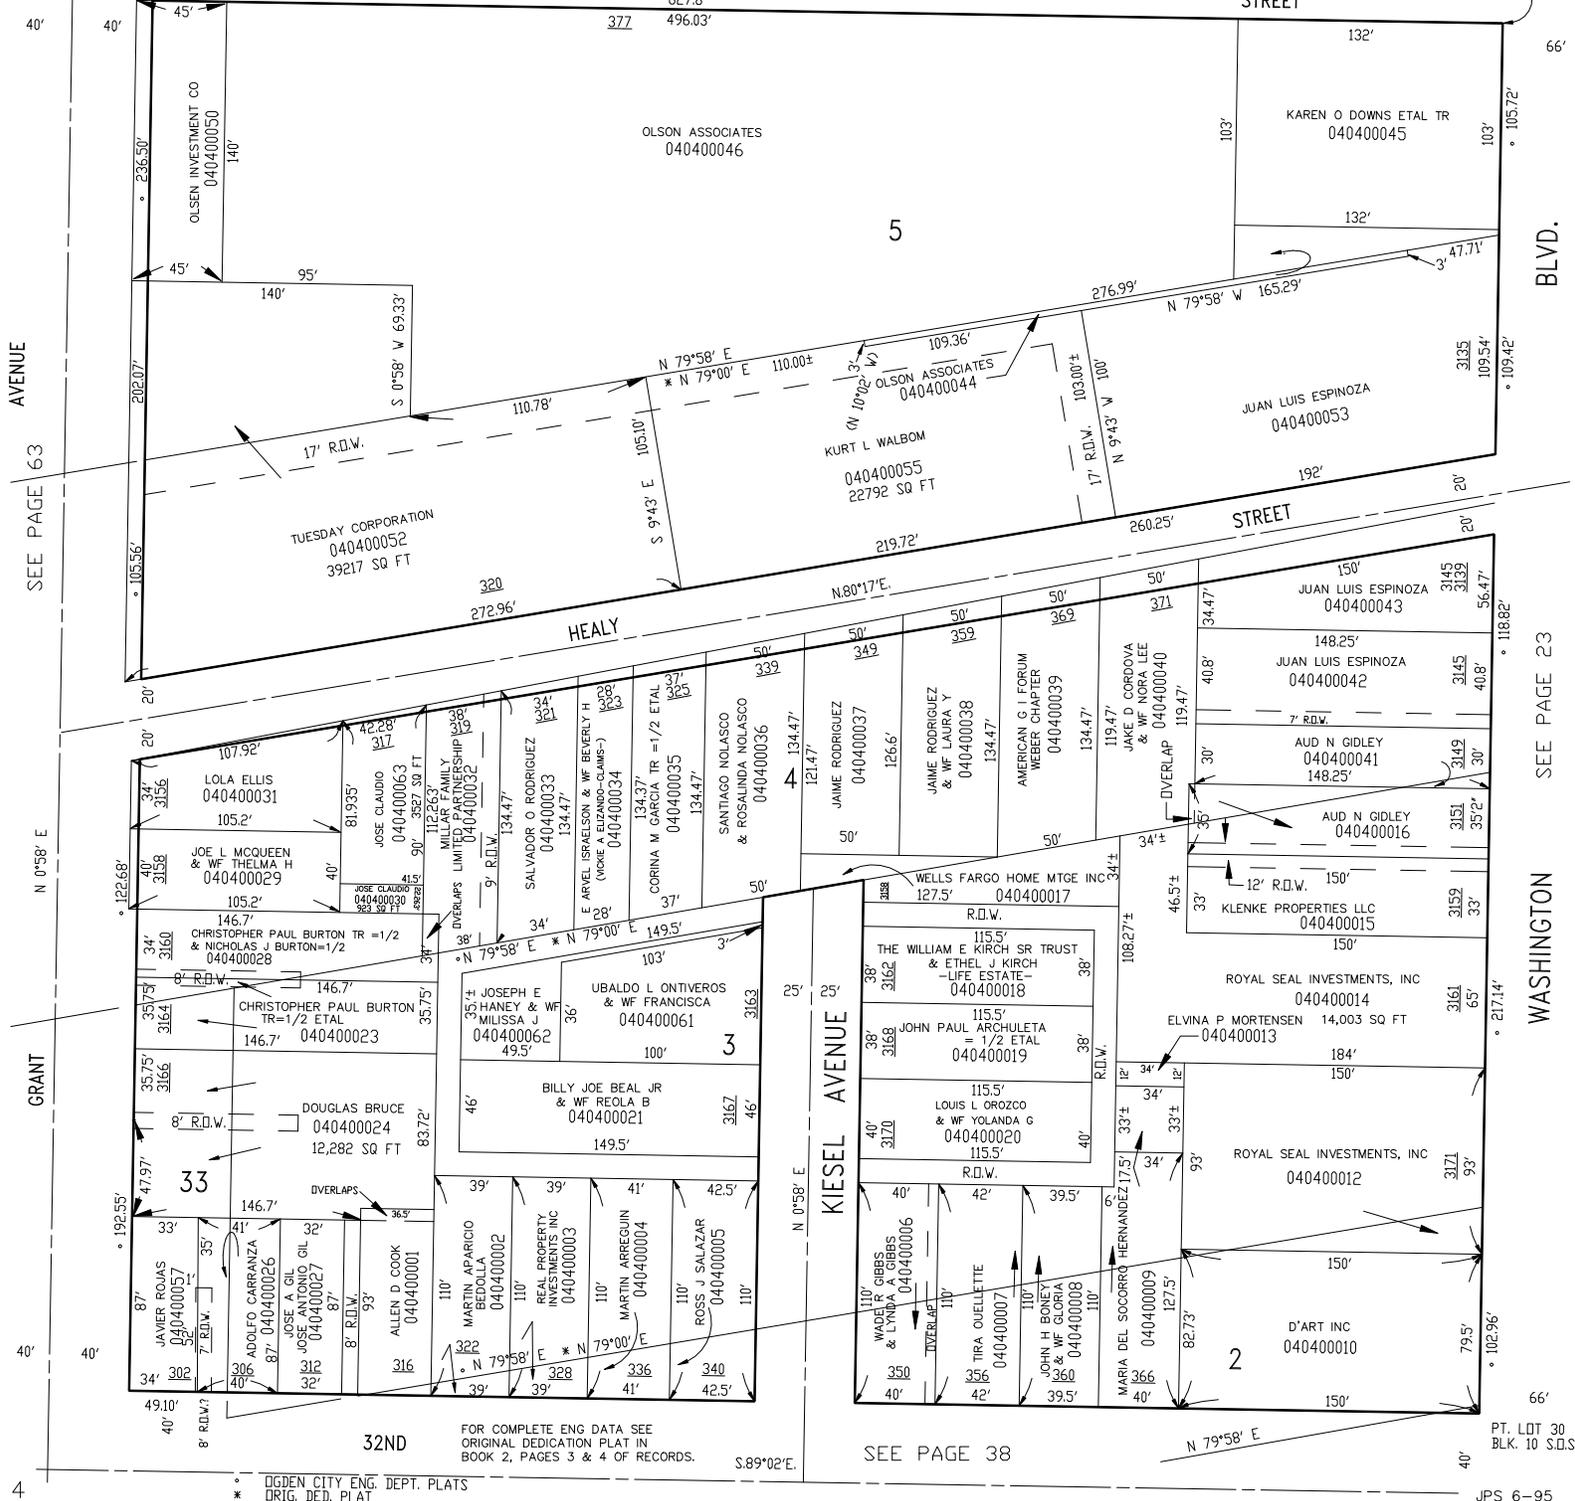

SEE PAGE 63

BLVD.

SEE PAGE 23

WASHINGTON

FOR COMPLETE ENG DATA SEE ORIGINAL DEDICATION PLAT IN BOOK 2, PAGES 3 & 4 OF RECORDS.

SEE PAGE 38

PT. LOT 30 BLK. 10 S.D.S.