

LOT 3 & PART OF LOTS 2,4,5 & 33, BLOCK 10
SOUTH OGDEN SURVEY


40

TAXING UNIT: 25

SEE PAGE 59
 31ST

IN OGDEN CITY
 SCALE 1" = 50'

(DRIG. PLAT = * S.0°58'W. 165.95' FROM THE NE COR
 CITY ENG. PLAT = ° S.°58'W 156.50' OF LOT 5

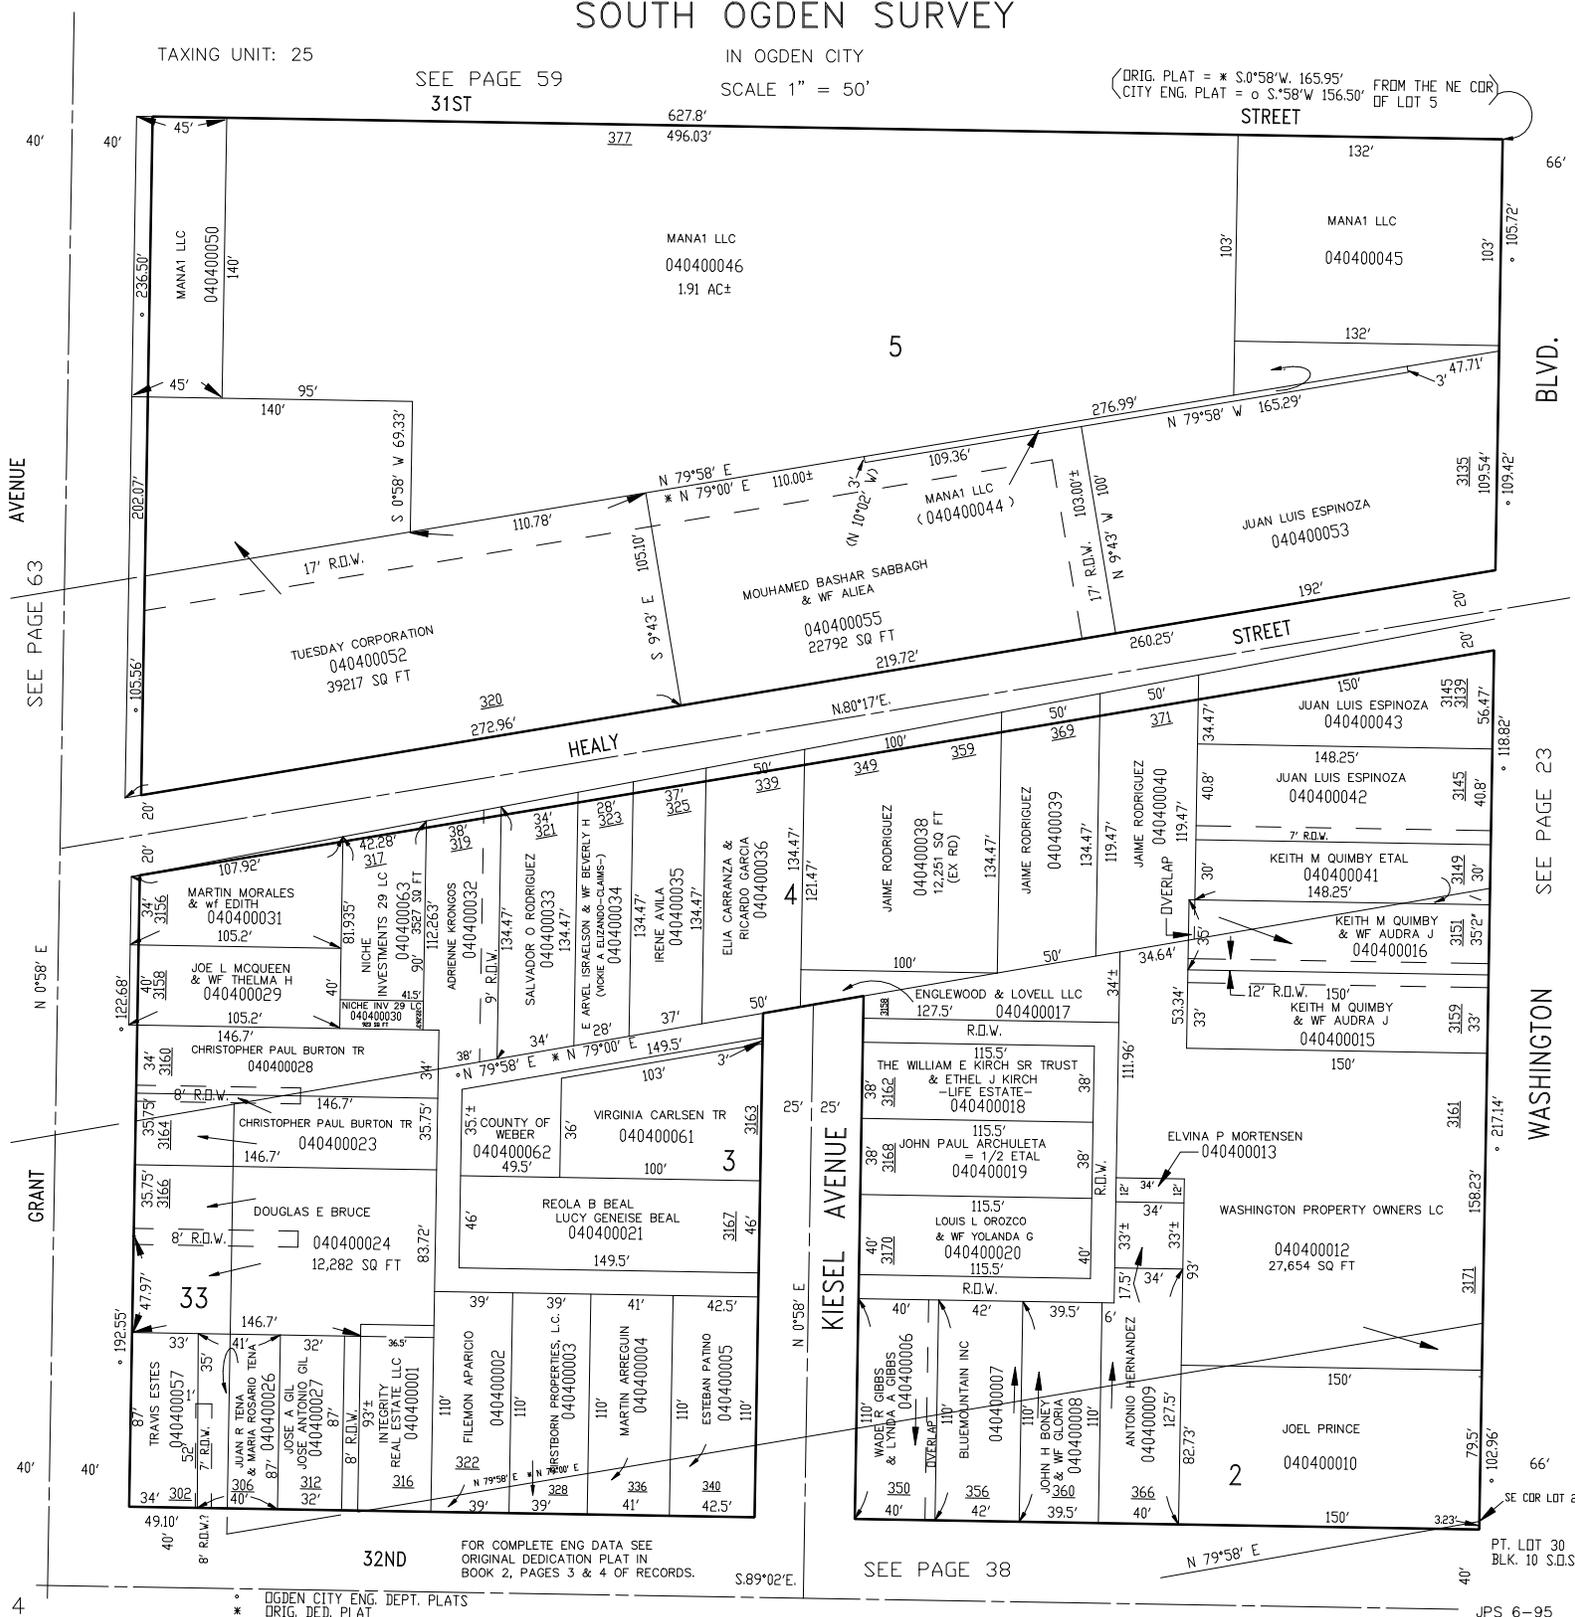

4

* OGDEN CITY ENG. DEPT. PLATS
 * DRIG. DED. PLAT

FOR COMPLETE ENG DATA SEE ORIGINAL DEDICATION PLAT IN BOOK 2, PAGES 3 & 4 OF RECORDS.

S.89°02'E.

SEE PAGE 38

PT. LOT 30 BLK. 10 S.D.S.

JPS 6-95