


LOT 3 & PART OF LOTS 2,4,5 & 33, BLOCK 10
SOUTH OGDEN SURVEY

TAXING UNIT: 25

SEE PAGE 59
31ST

IN OGDEN CITY
SCALE 1" = 50'

(DRIG. PLAT = * S.0°58'W, 165.95'
CITY ENG. PLAT = o S.°58'W, 156.50'
FROM THE NE COR
OF LOT 5)

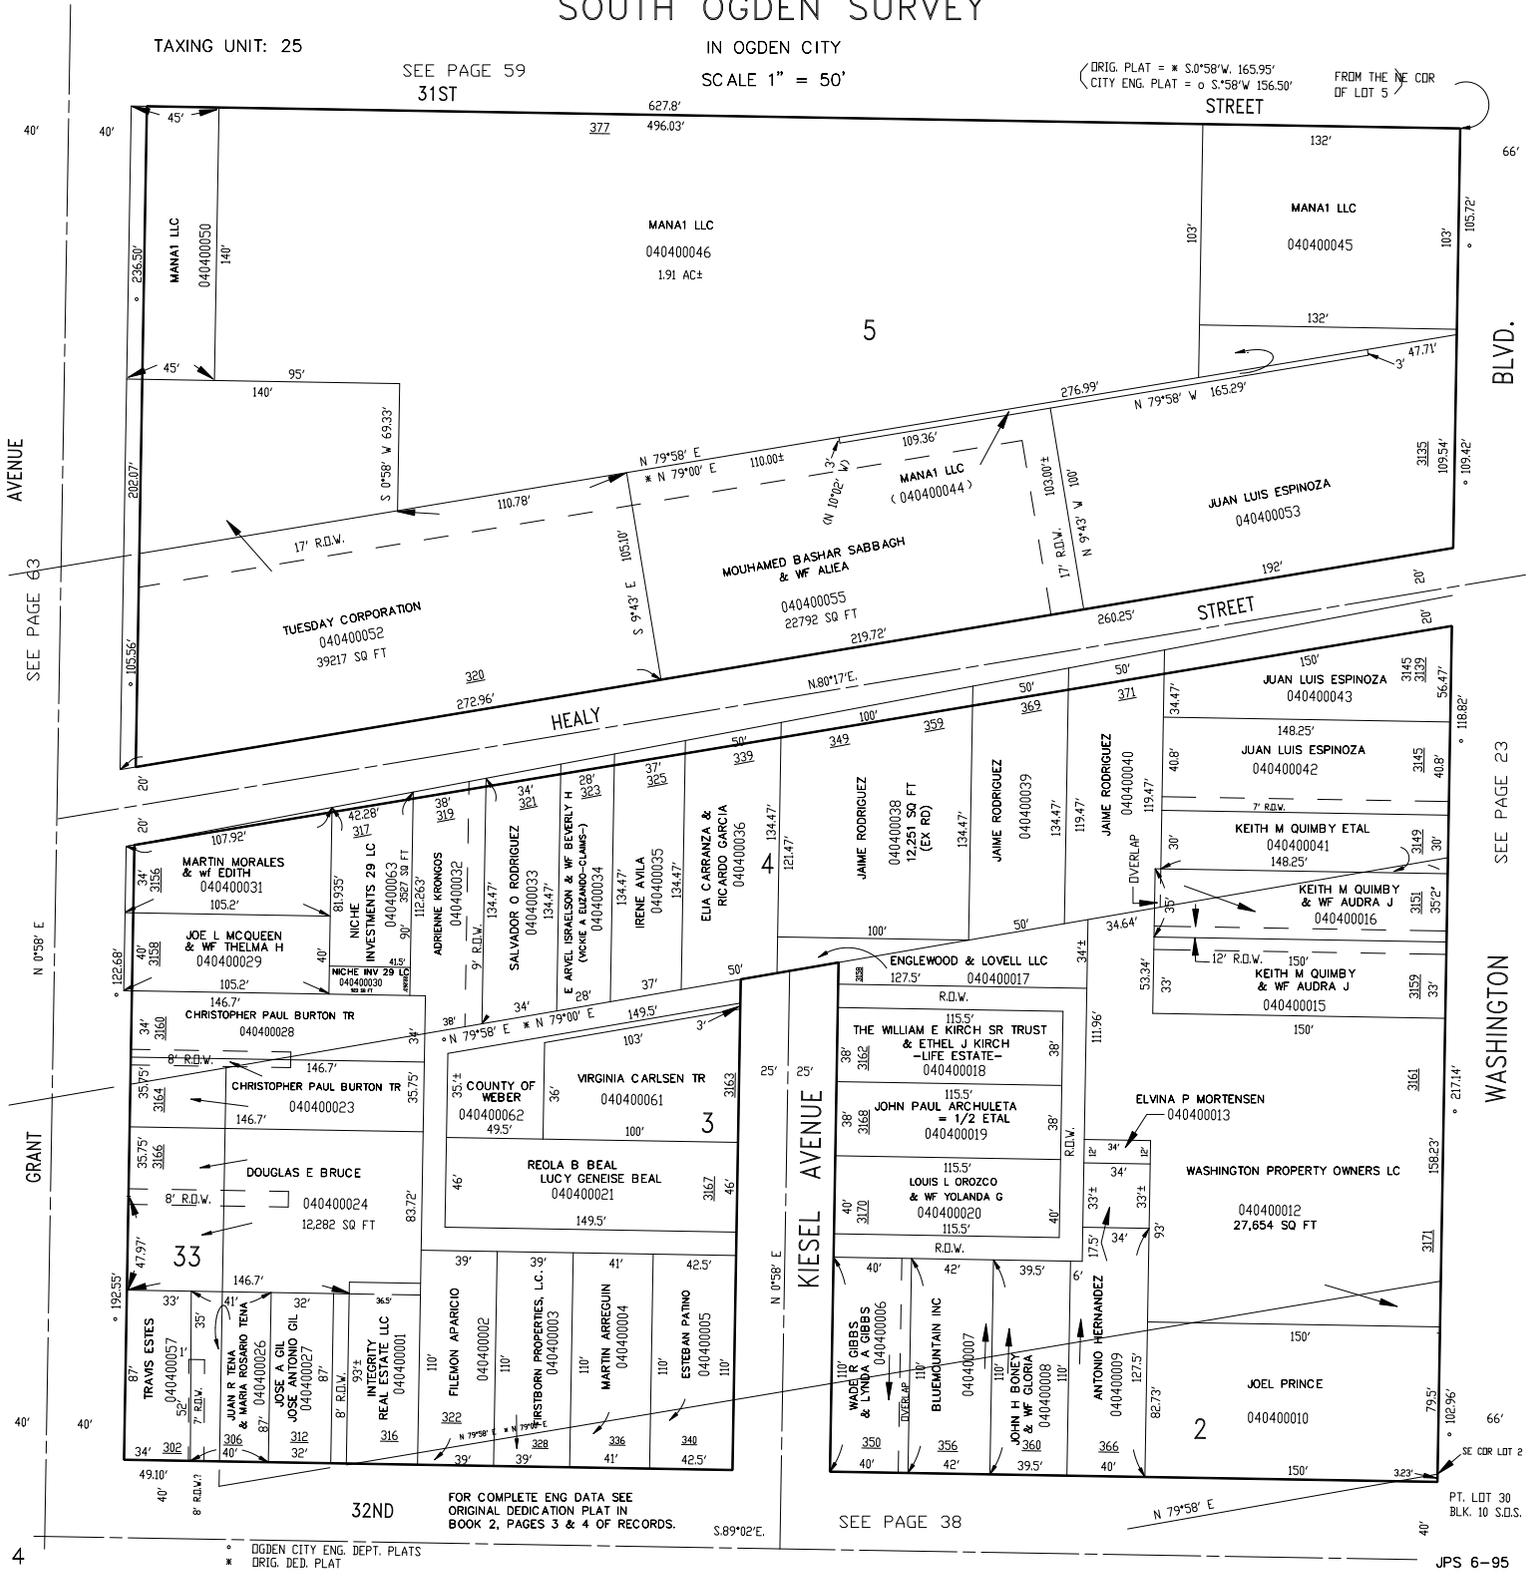

32ND

FOR COMPLETE ENG DATA SEE
ORIGINAL DEDICATION PLAT IN
BOOK 2, PAGES 3 & 4 OF RECORDS.

SEE PAGE 38

PT. LOT 30
BLK. 10 S.O.S.

* OGDEN CITY ENG. DEPT. PLATS
* DRIG. DED. PLAT