

LOT 3 & PART OF LOTS 2,4,5 & 33, BLOCK 10
SOUTH OGDEN SURVEY


40

TAXING UNIT: 25

SEE PAGE 59
31ST

IN OGDEN CITY
SCALE 1" = 50'

(ORIG. PLAT = * S.0°58'W. 165.95'
CITY ENG. PLAT = o S.°58'W 156.50' FROM THE NE COR OF LOT 5

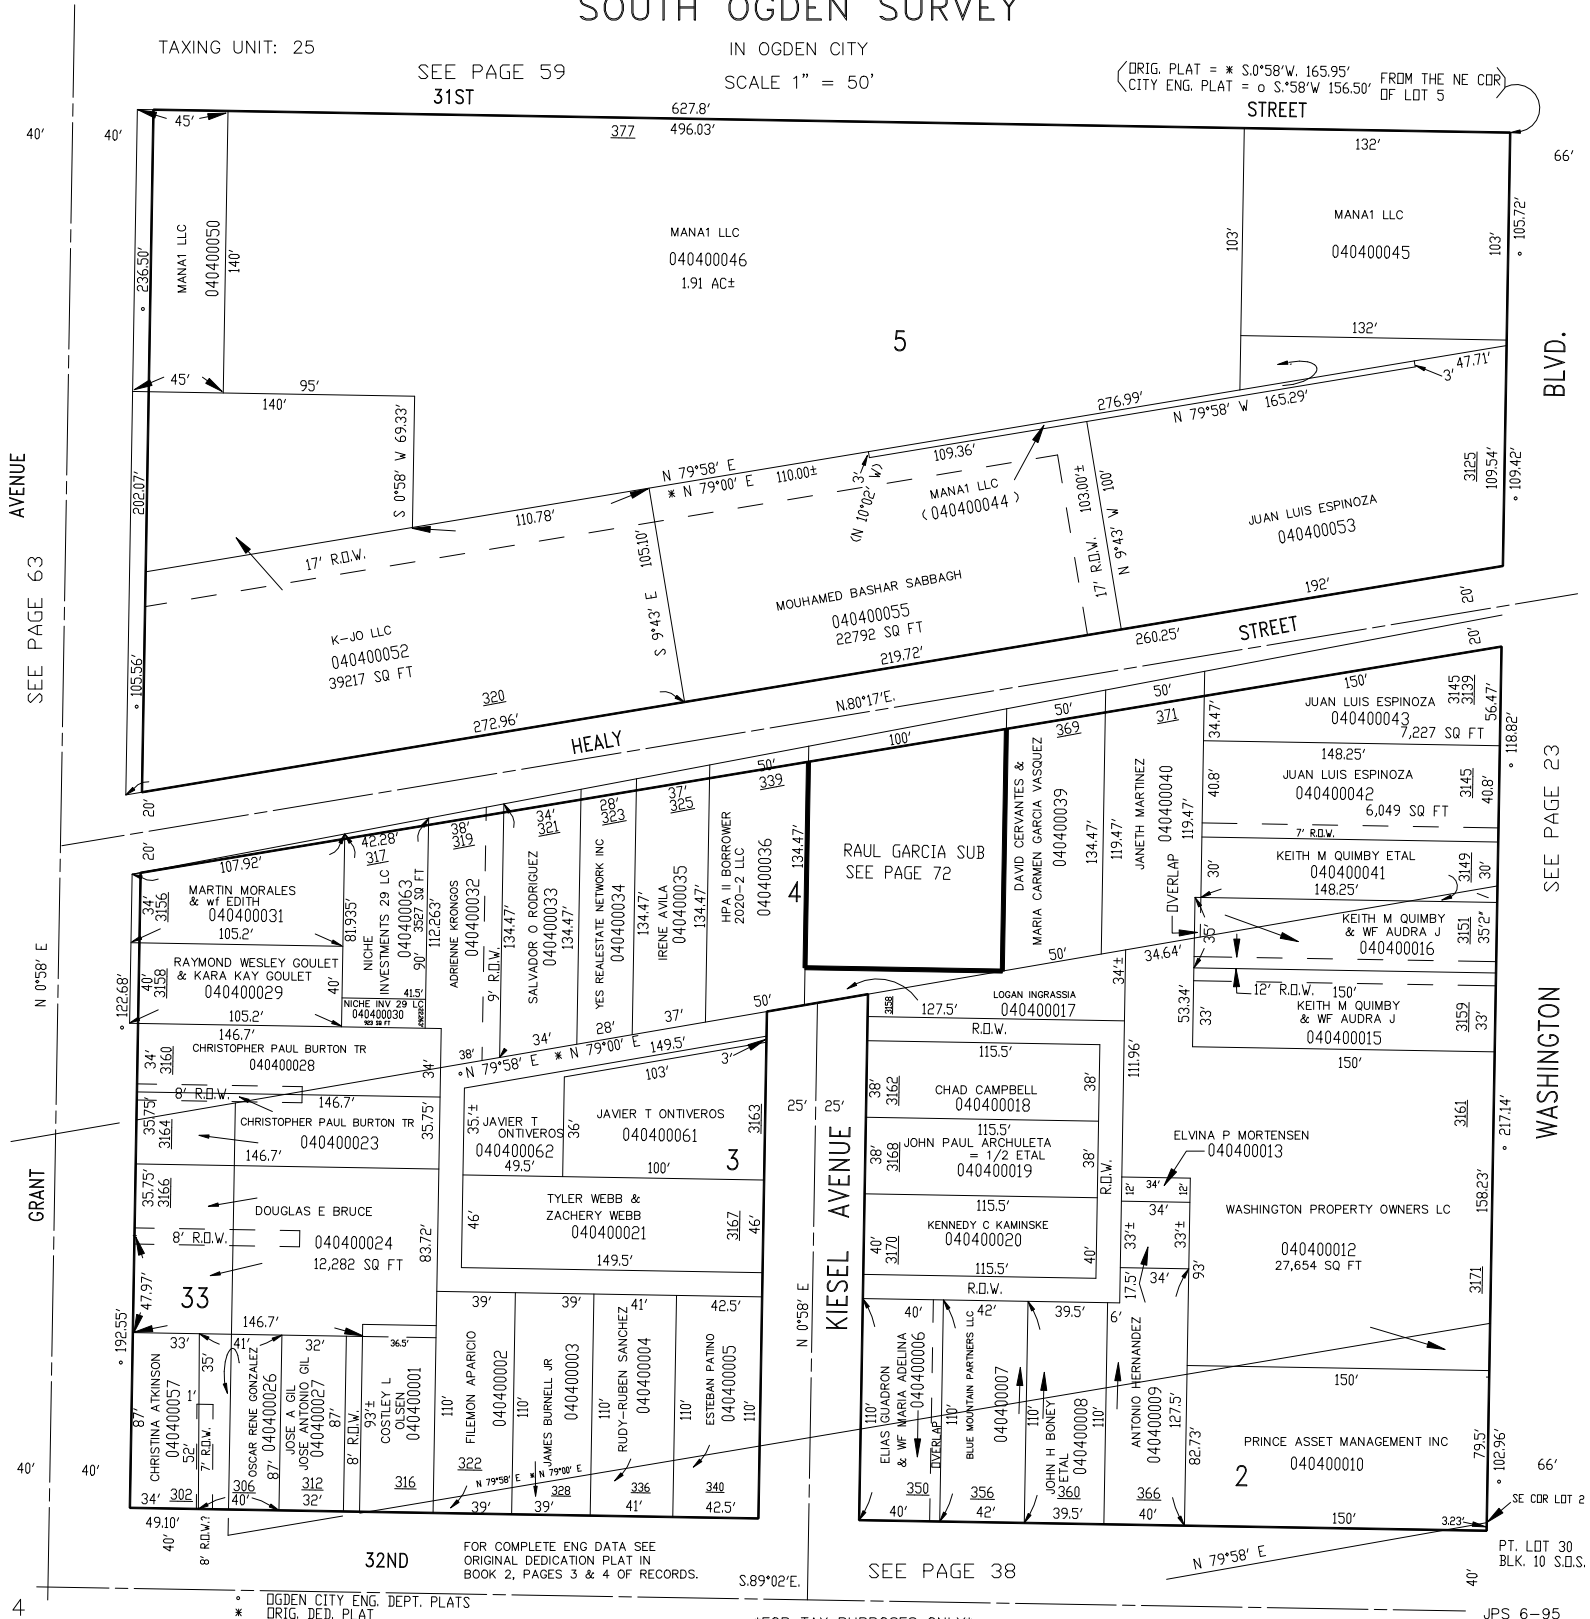

BLVD.

SEE PAGE 23

WASHINGTON

PT. LOT 30
BLK. 10 S.D.S.

FOR COMPLETE ENG DATA SEE
ORIGINAL DEDICATION PLAT IN
BOOK 2, PAGES 3 & 4 OF RECORDS.

SEE PAGE 38

S.89°02'E.

* OGDEN CITY ENG. DEPT. PLATS
ORIG. DED. PLAT

FOR TAX PURPOSES ONLY

JPS 6-95