

LOTS 8 & 21 & PART OF LOTS 9 & 10, BLOCK 10

SOUTH OGDEN SURVEY

IN OGDEN CITY

SCALE 1" = 50'

TAXING UNIT: 25

28TH.

SEE BOOK 1, PAGE 4

NE. COR. BLK. 10
NE. COR. LOT 9

STREET

41

AVENUE

SEE PAGE 64

N. 1°58'E.


GRANT

4

* OGDEN CITY ENG DEPT FLATS

SEE PAGE 58

JPS 6-95

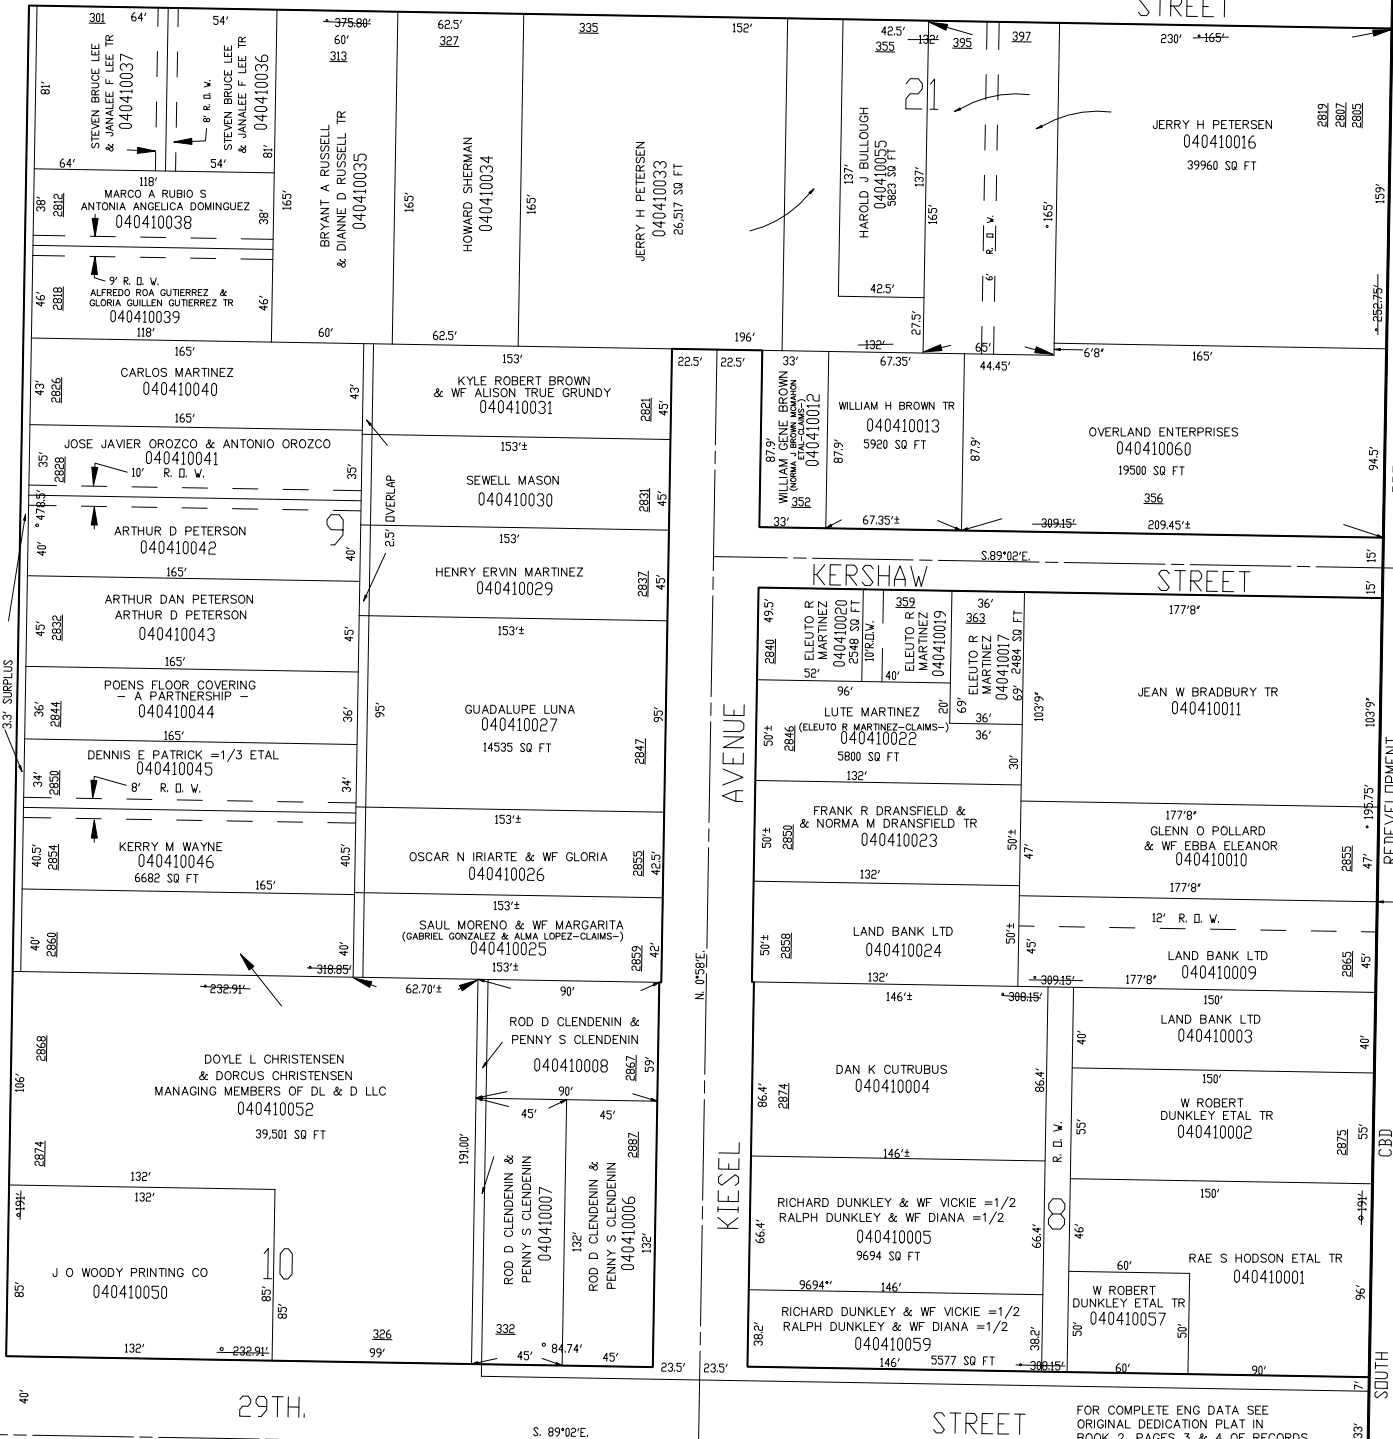

BLVD

SEE PAGE 29

PROJECT

REDEVELOPMENT

WASHINGTON

CBD

SOUTH

FOR COMPLETE ENG DATA SEE
ORIGINAL DEDICATION PLAT IN
BOOK 2, PAGES 3 & 4 OF RECORDS.