

LOTS 8 & 21 & PART OF LOTS 9 & 10, BLOCK 10
SOUTH OGDEN SURVEY

IN OGDEN CITY
 SCALE 1" = 50'


TAXING UNIT: 25

28TH.

SEE BOOK 1, PAGE 4

NE. CDR. BLK. 10
 NE. CDR. LOT 9

STREET

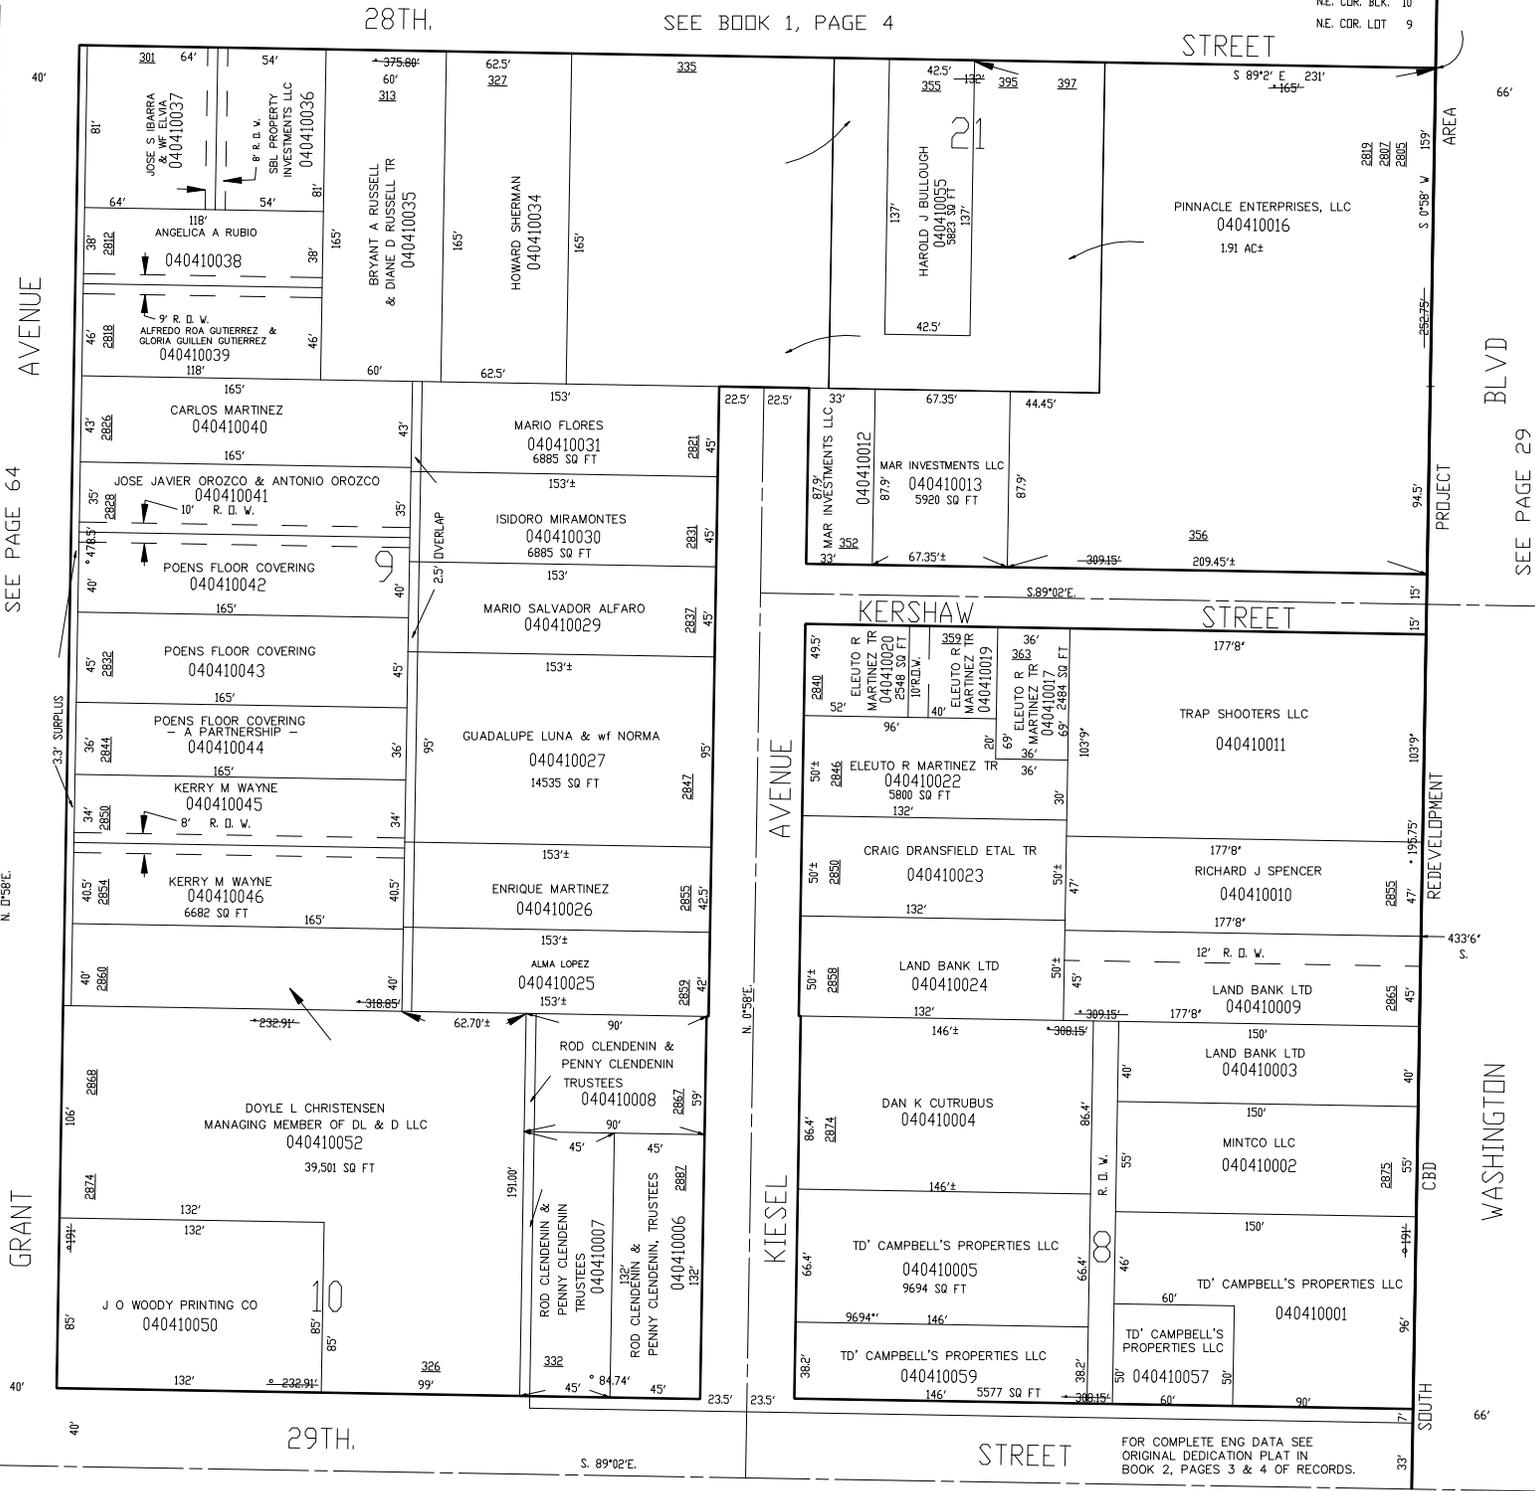

SEE PAGE 64

N. 1°58'E.

GRANT AVENUE

AVENUE

KIESEL AVENUE

KERSHAW STREET

STREET

STREET

BLVD

WASHINGTON

PROJECT

REDEVELOPMENT

CBD

SOUTH

AREA

FOR COMPLETE ENG DATA SEE ORIGINAL DEDICATION PLAT IN BOOK 2, PAGES 3 & 4 OF RECORDS.