

LOTS 8 & 21 & PART OF LOTS 9 & 10, BLOCK 10
SOUTH OGDEN SURVEY

IN OGDEN CITY
 SCALE 1" = 50'


TAXING UNIT: 25

28TH.

SEE BOOK 1, PAGE 4

NE. COR. BLK. 10
 NE. COR. LOT 9

STREET

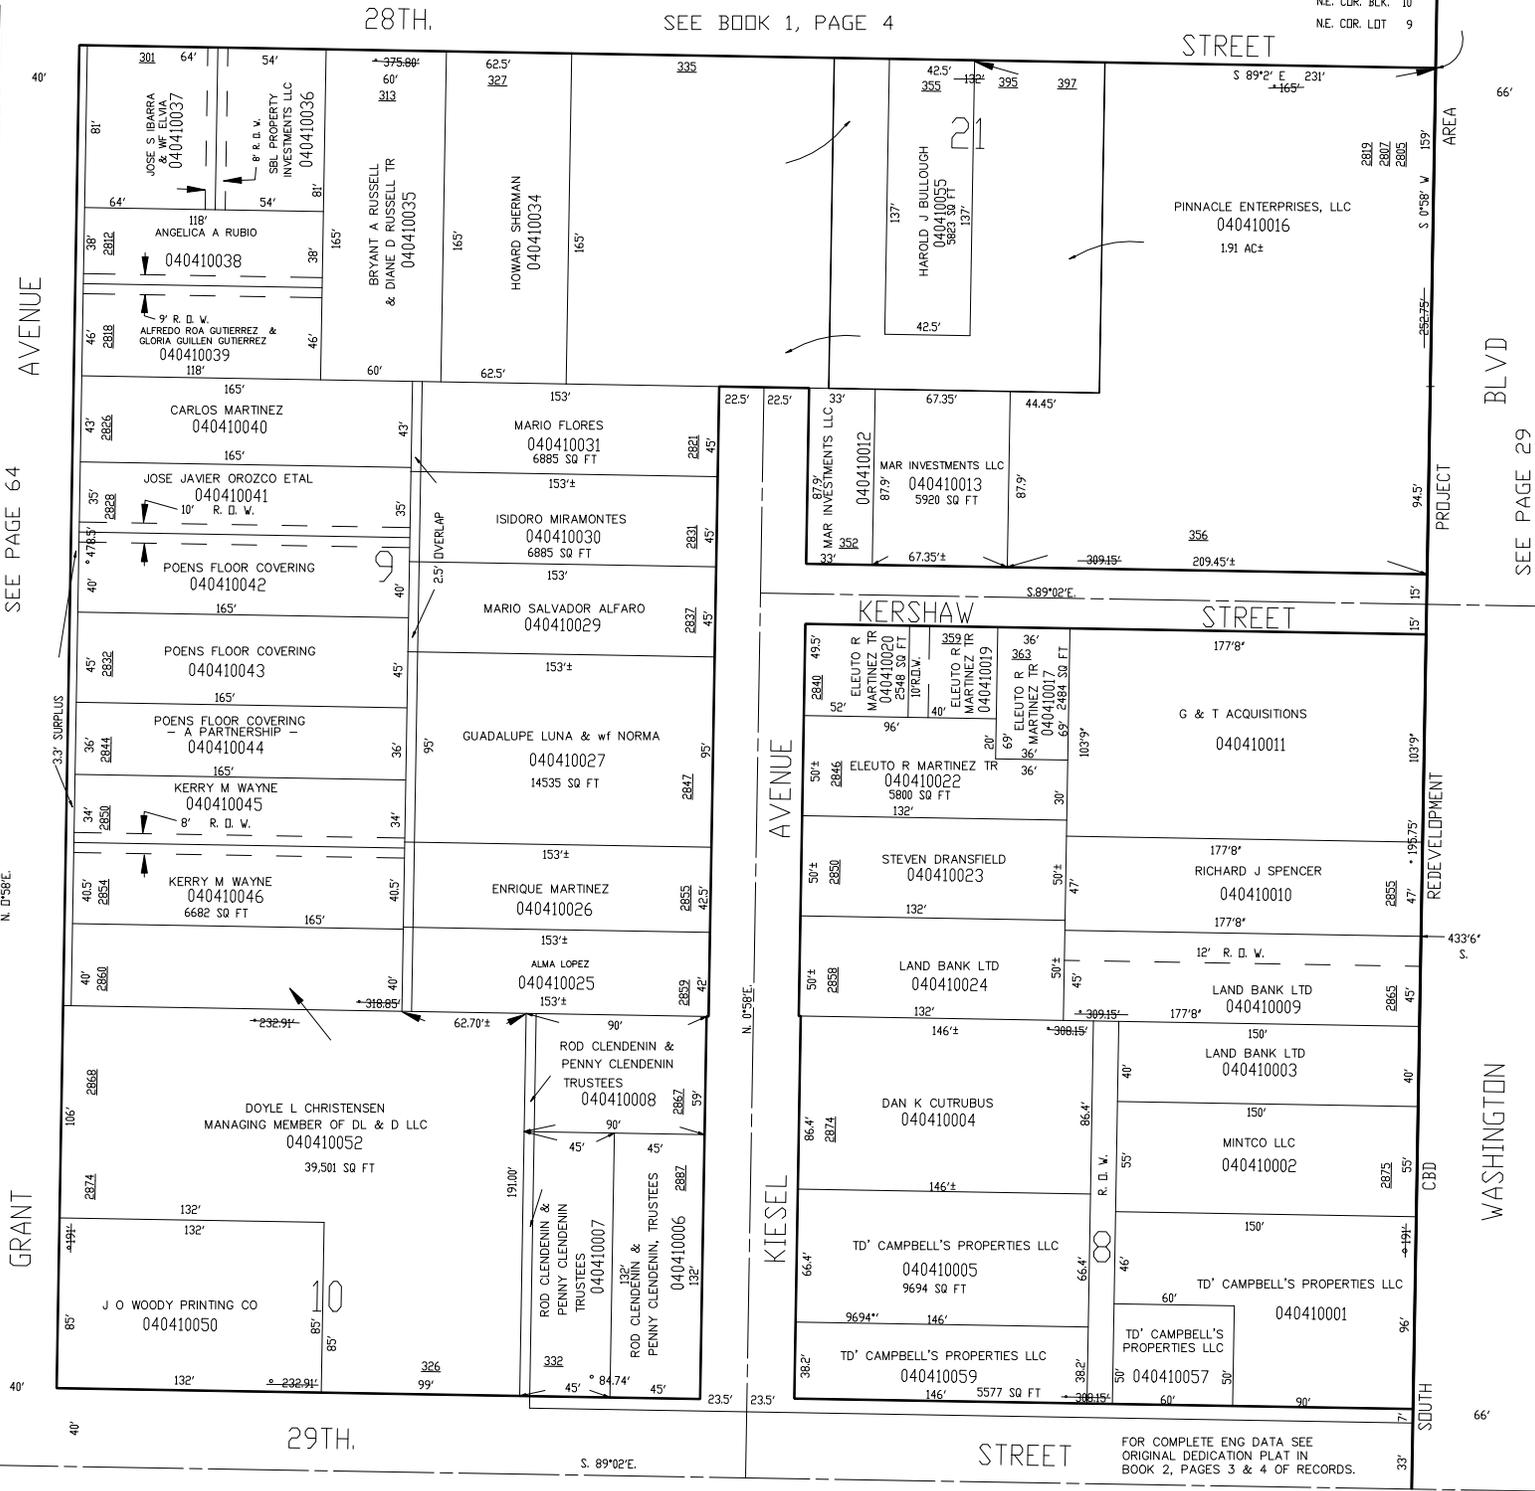

SEE PAGE 64

N. 1°58'E.

GRANT AVENUE

4

* OGDEN CITY ENG DEPT FLATS

SEE PAGE 58

SEE PAGE 29

REDEVELOPMENT

WASHINGTON STREET

JPS 6-95

FOR COMPLETE ENG DATA SEE ORIGINAL DEDICATION PLAT IN BOOK 2, PAGES 3 & 4 OF RECORDS.