

LOTS 8 & 21 & PART OF LOTS 9 & 10, BLOCK 10
SOUTH OGDEN SURVEY

IN OGDEN CITY

TAXING UNIT: 25

SCALE 1" = 50'

N.E. CDR. BLK. 10
N.E. CDR. LDT 9

28TH. STREET

SEE BOOK 1, PAGE 4


STREET

AVENUE

SEE PAGE 64

N. 0°58'E.

GRANT

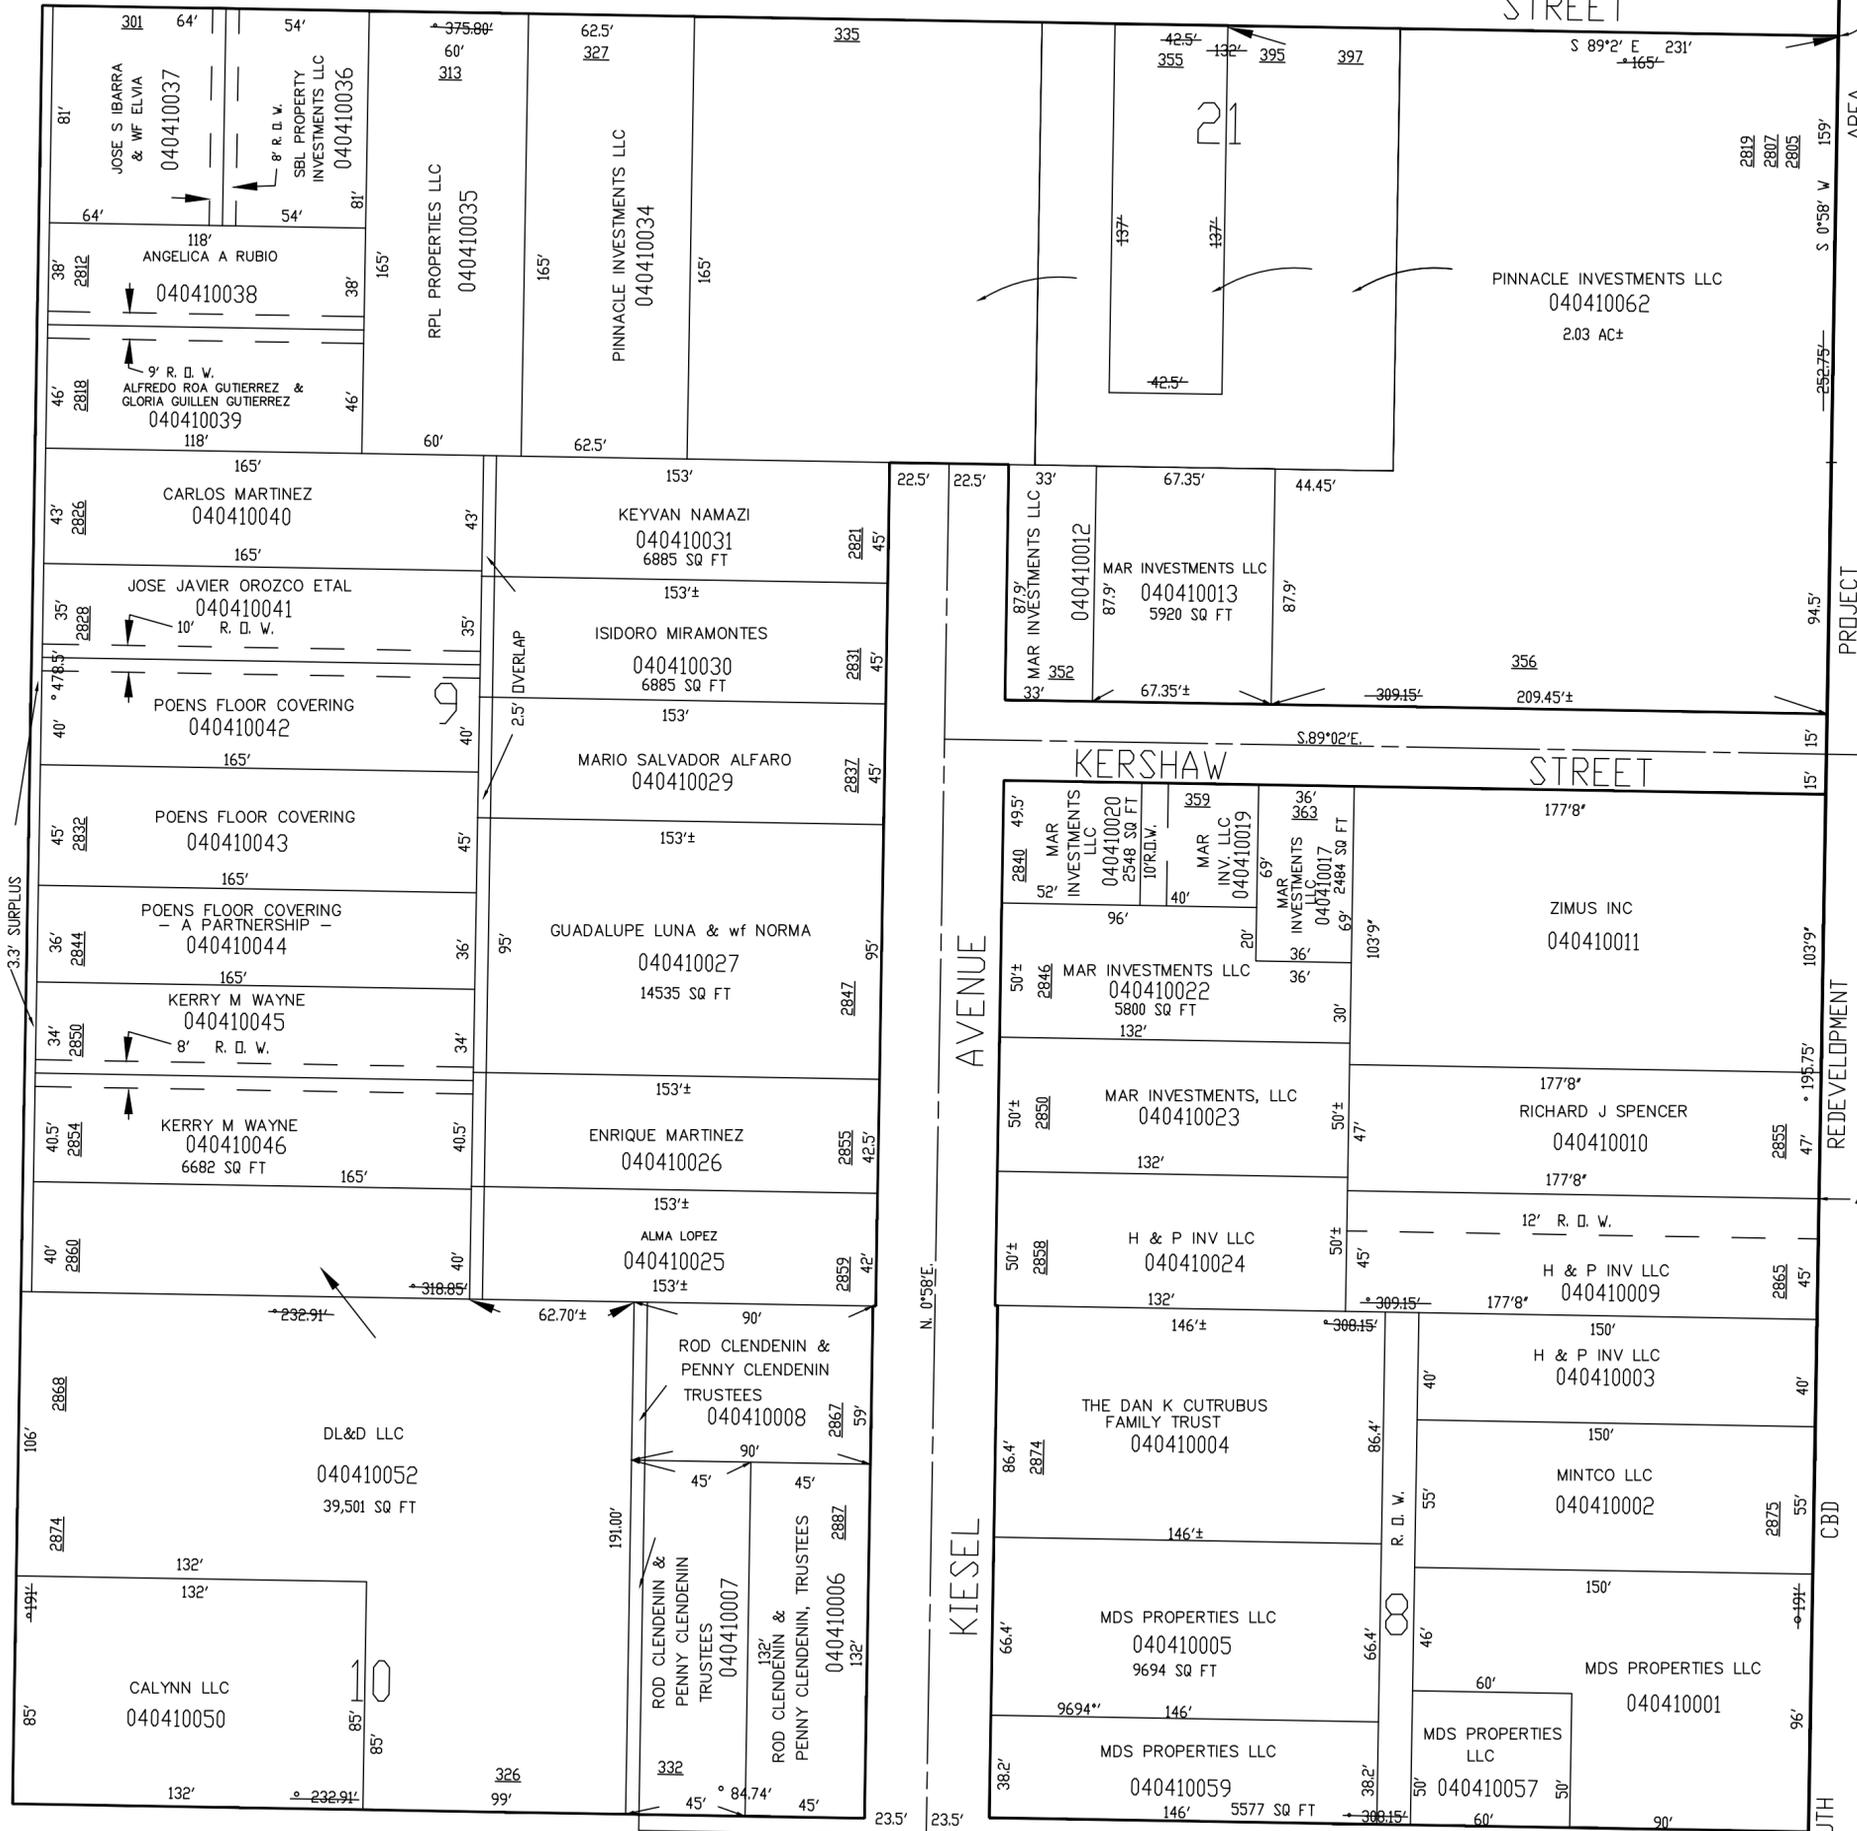

66'

BLVD

SEE PAGE 29

N. 0°58'E.

WASHINGTON

66'

FOR COMPLETE ENG DATA SEE ORIGINAL DEDICATION PLAT IN BOOK 2, PAGES 3 & 4 OF RECORDS.

S. 89°02'E.

STREET

SOUTH

CBD

REDEVELOPMENT

PROJECT

AREA