

PART OF LOTS 12 & 35, BLOCK 10
SOUTH OGDEN SURVEY

IN OGDEN CITY
SCALE 1" = 50'

TAXING UNIT: 25

SEE BOOK 1, PAGE 6

28TH


STREET

PLAN

REDEV

452.8' FR. N.W.
CDR. LOT.
12

NE. CDR. LOT 12

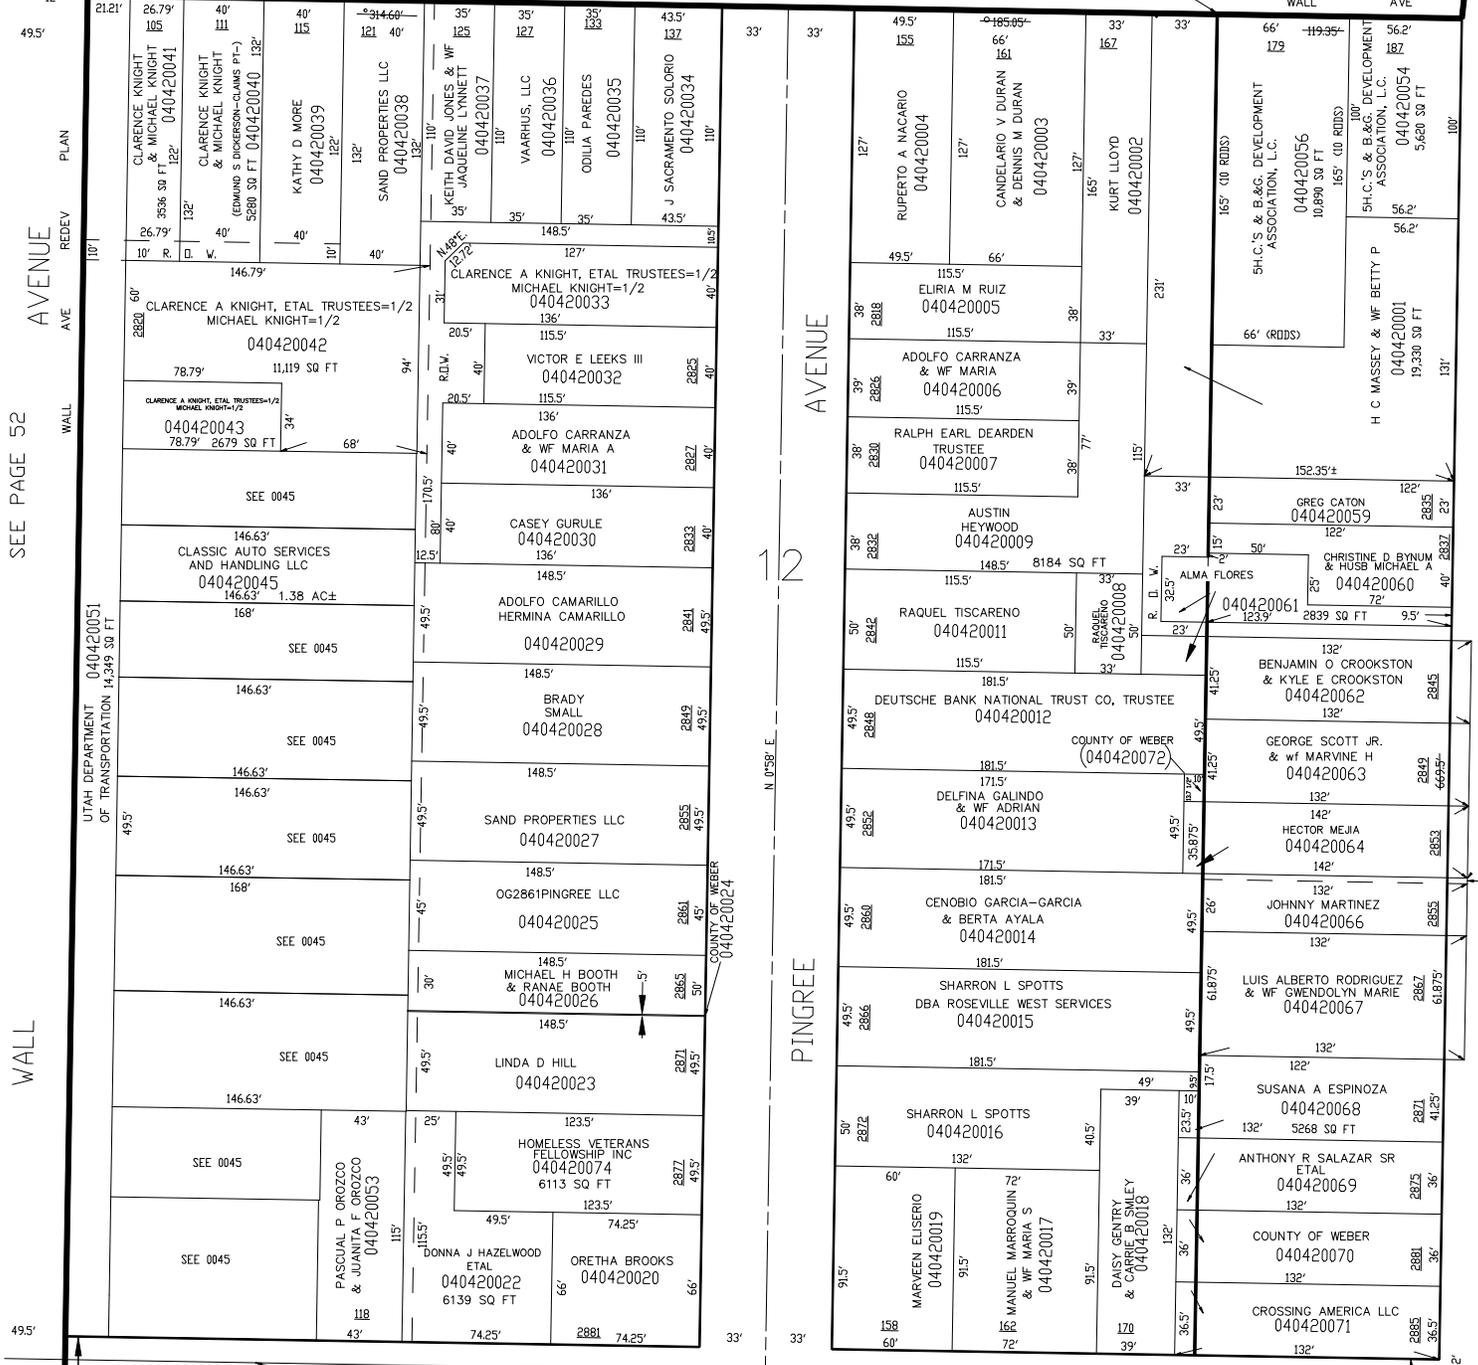

SEE PAGE 52

SEE PAGE 64

35

N 0°38' E

N 0°38' E

12

N 0°38' E

PINGREE

4' R.O.V.

LINCOLN

29TH

SEE PAGE 44

STREET

FOR COMPLETE ENG DATA SEE
ORIGINAL DEDICATION PLAT IN
BOOK 2, PAGES 3 & 4 OF RECORDS.

JPS 6-95

* OGDEN CITY ENG. DEPT. PLATS