


LOTS 19, 20 & PART OF LOT 34, BLOCK 10
SOUTH OGDEN SURVEY

TAXING UNIT: 25

IN OGDEN CITY
 SCALE 1" = 60'

SEE PAGE 47

SEE PAGE 46

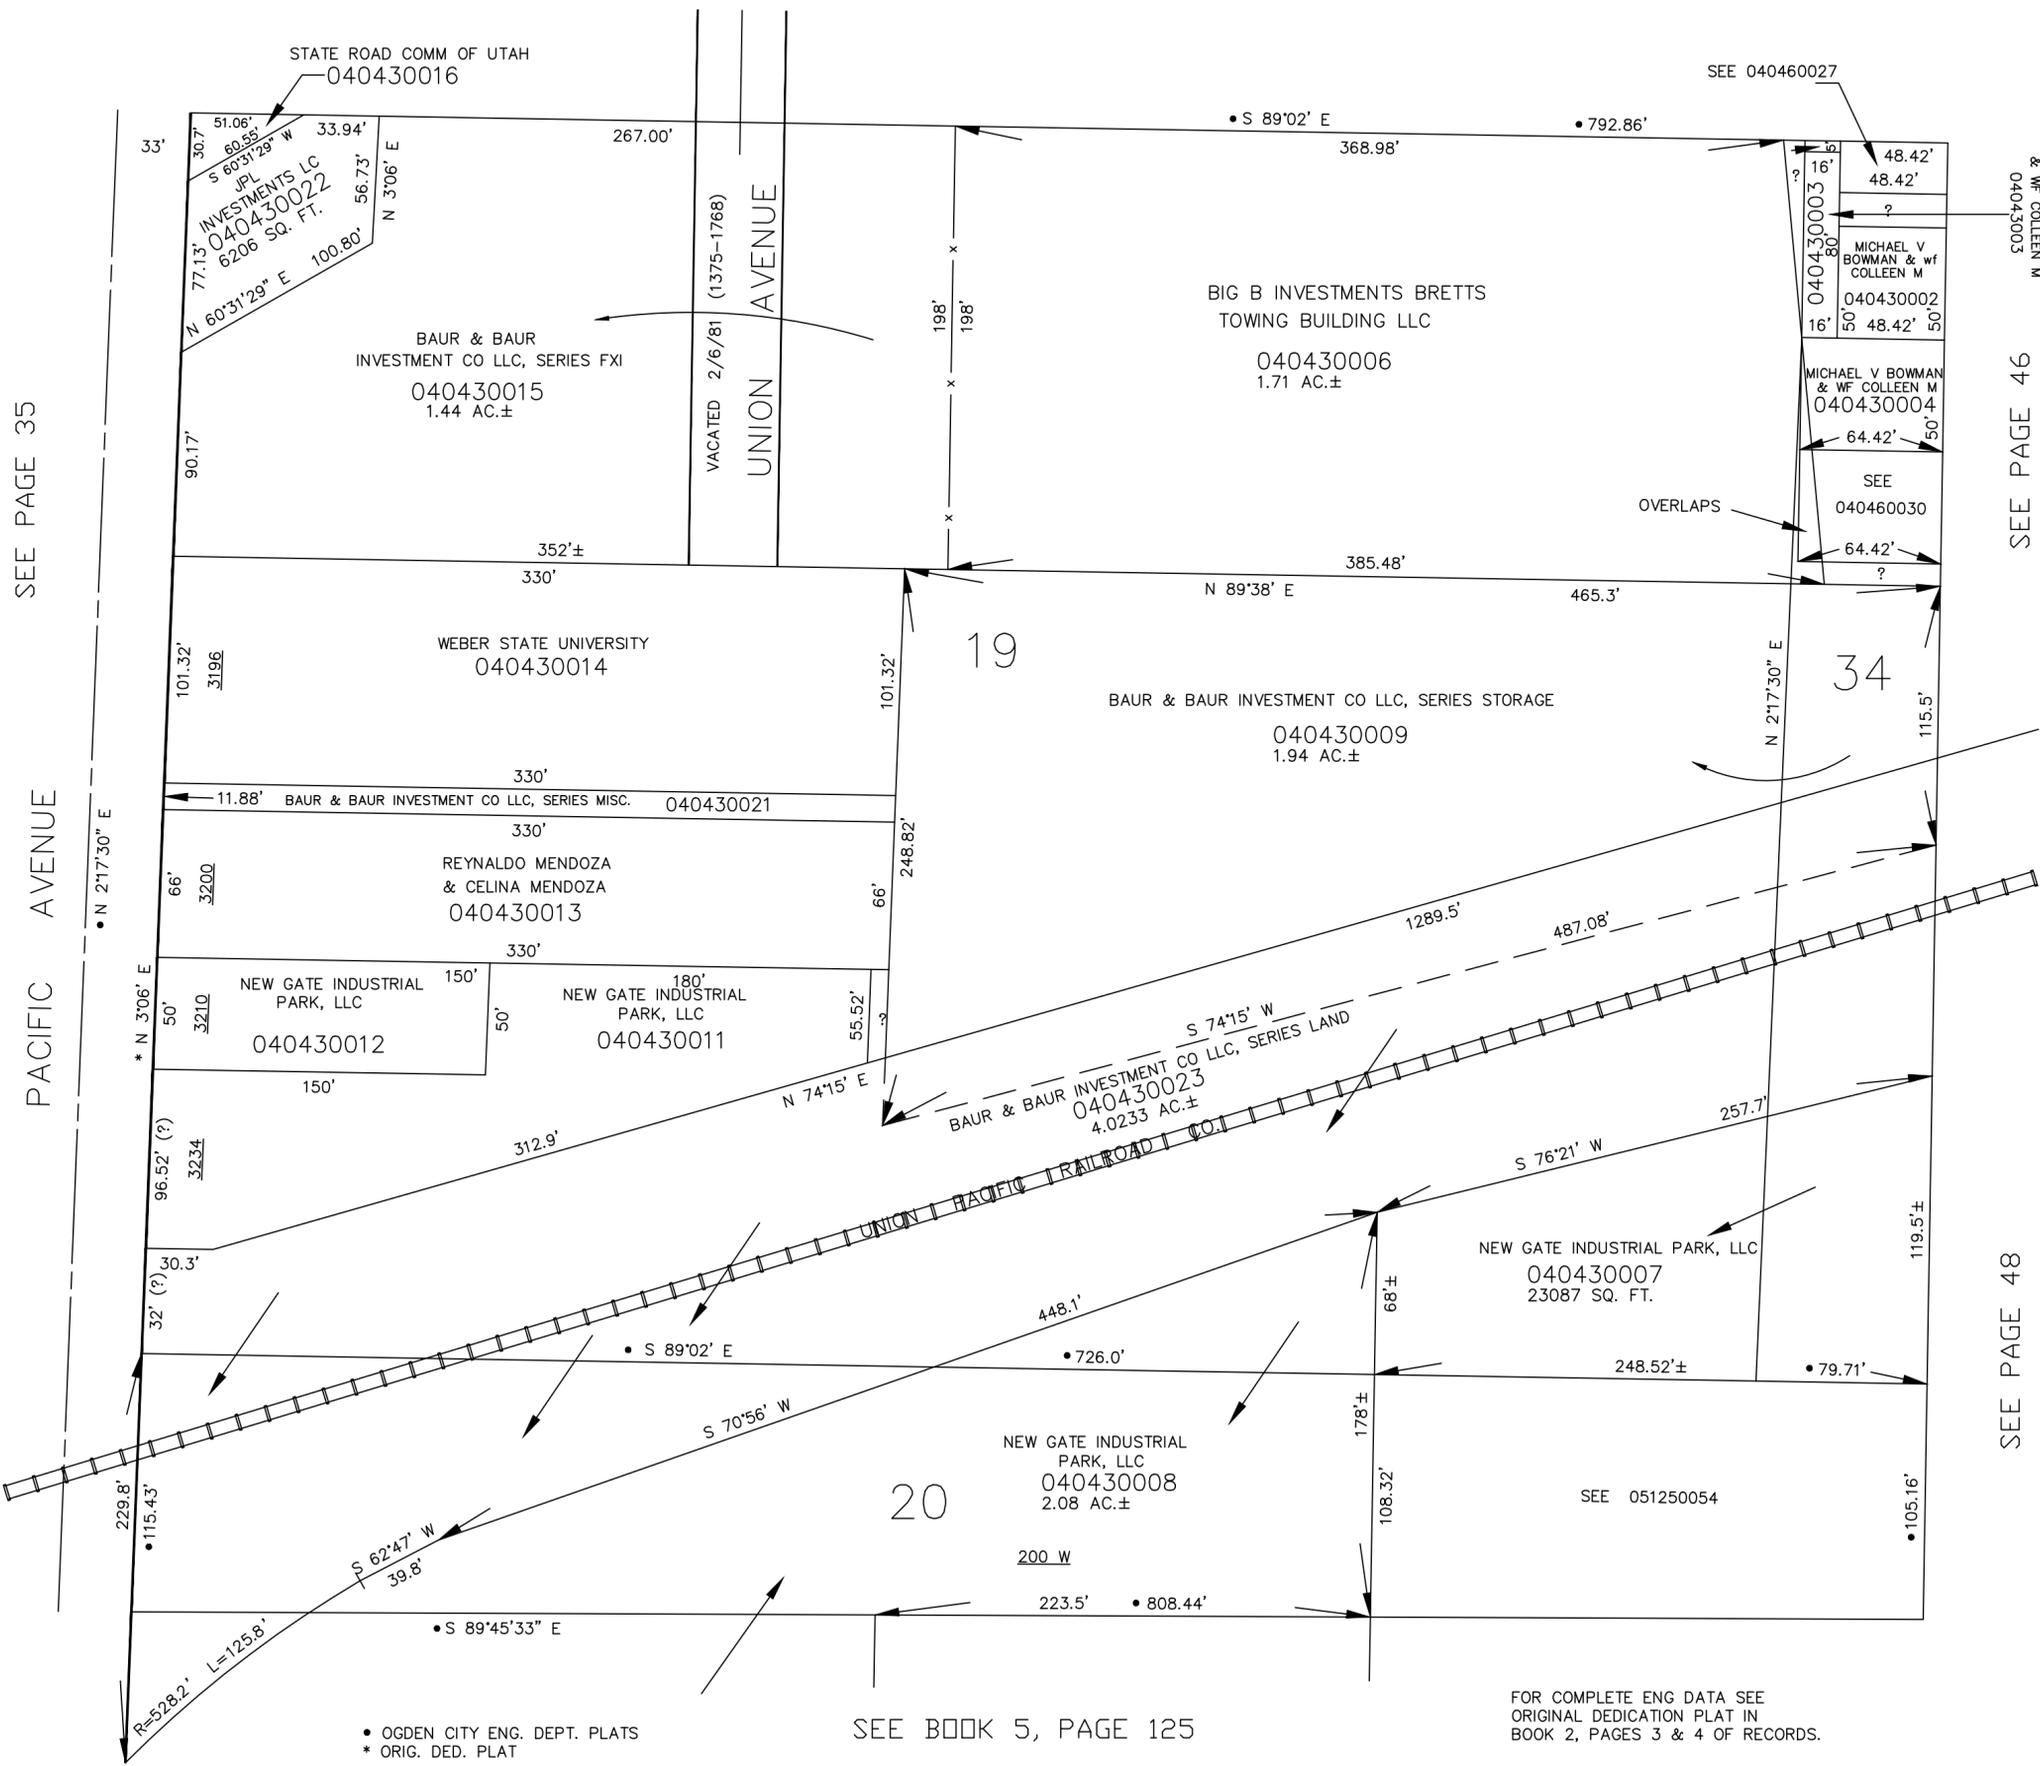

• OGDEN CITY ENG. DEPT. PLATS
 * ORIG. DED. PLAT

SEE BOOK 5, PAGE 125

FOR COMPLETE ENG DATA SEE
 ORIGINAL DEDICATION PLAT IN
 BOOK 2, PAGES 3 & 4 OF RECORDS.

SEE PAGE 35

PACIFIC AVENUE

UNION AVENUE

MICHAEL V BOWMAN
 & WF COLLEEN M
 040430003

SEE PAGE 46

SEE PAGE 48