

PART OF LOT 13, BLOCK 10, SOUTH OGDEN SURVEY
KING'S ADDITION

53

BLOCK 1
 IN OGDEN CITY
 SCALE 1" = 50'

TAXING UNIT: 25 29TH.
 SEE PAGE 52

STREET

040530016

N. LINE OF LOT 13


295' TO W. LINE OF WALL AVE.

E. LOT LINE

STEPHENS AVE
 (VACATED 7-21-2000 E#1717352)

N. 0789'E.

SEE PAGE 54

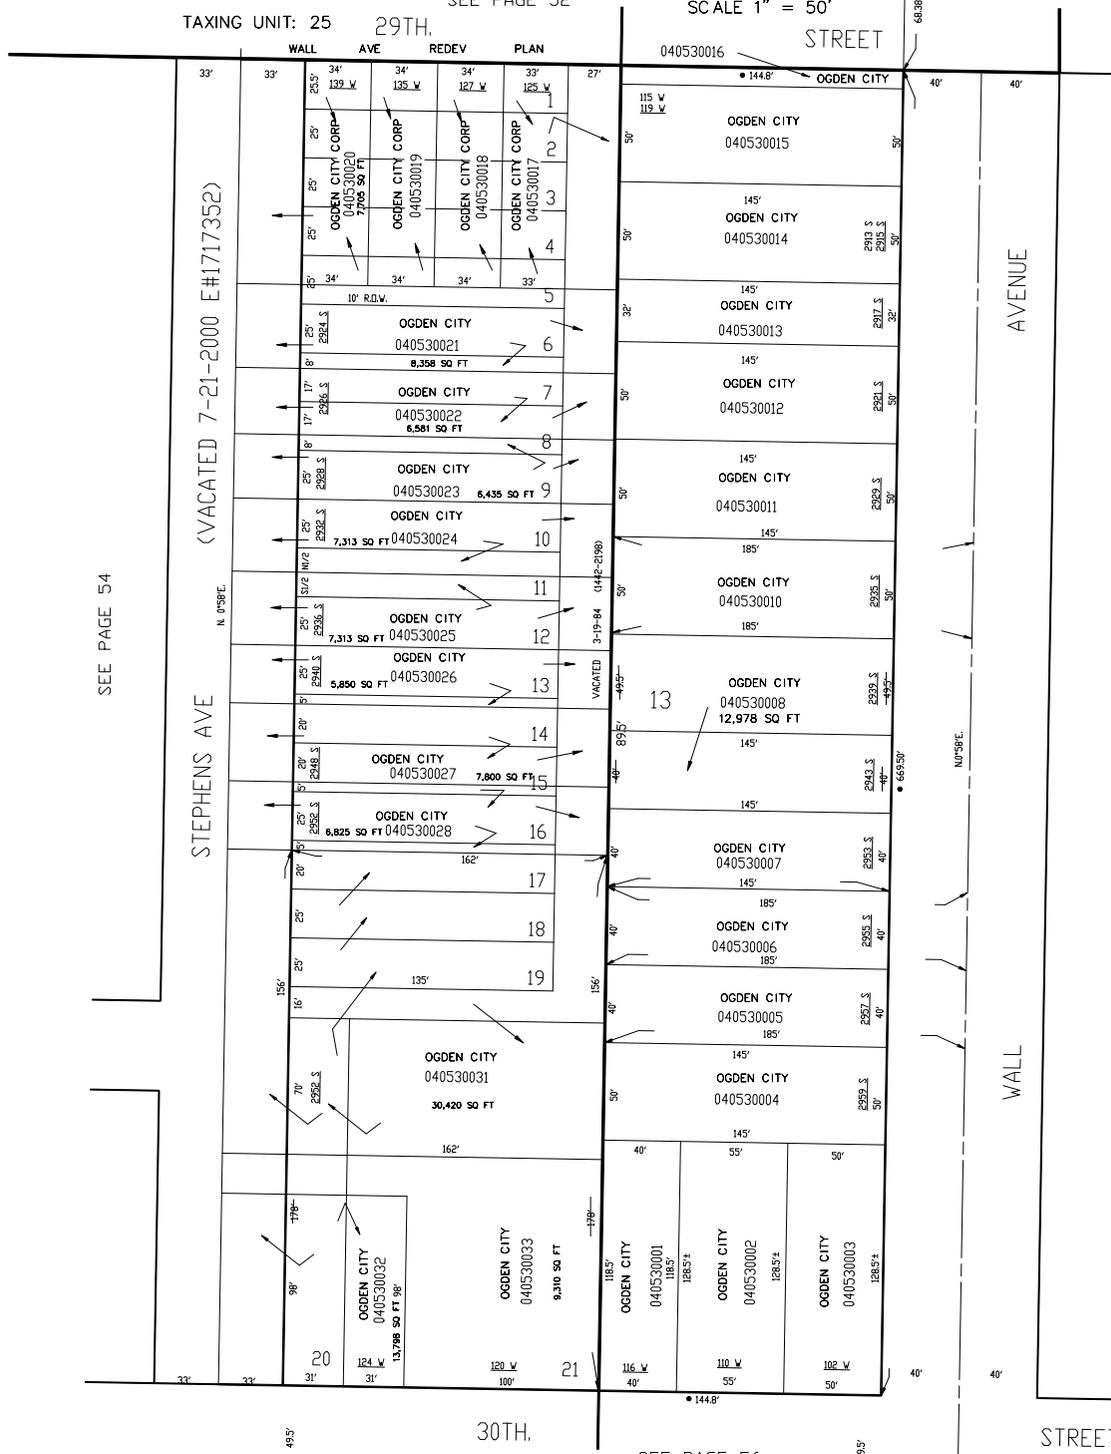

AVENUE

WALL

STREET

SEE PAGE 45

• OGDEN CITY ENG. DEPT. PLATS

FOR COMPLETE ENG DATA SEE
 ORIGINAL DEDICATION PLAT IN
 BOOK 2, PAGES 3 & 4, AND BOOK 6,
 PAGE 29 OF RECORDS.

SEE PAGE 56