


PART OF BLOCK 10, SOUTH OGDEN SURVEY  
KING'S ADDITION & HERRIMAN'S ADDITION  
BLOCK 3, LOTS B, C & 22-62 BLOCKS 2 & 3

TAXING UNIT: 25

IN OGDEN CITY  
SCALE 1" = 60'

SEE PAGE 54

SEE PAGE 36

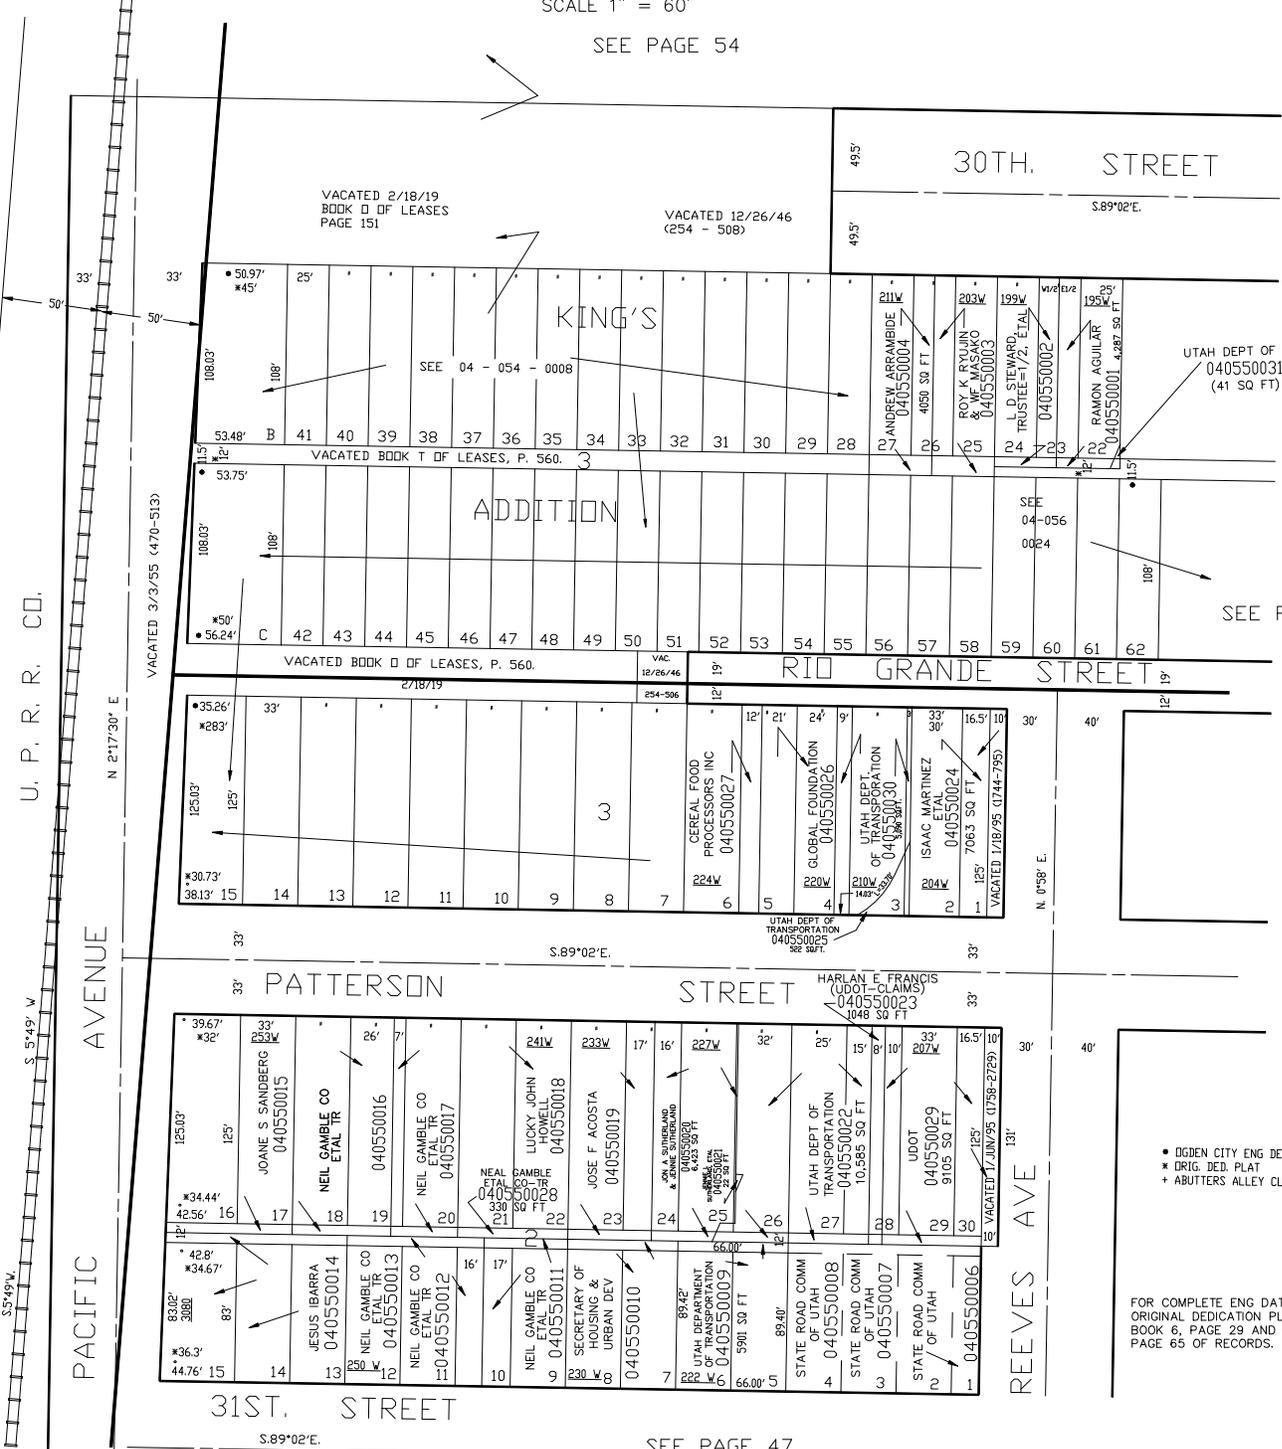

SEE PAGE 56

SEE PAGE 47

- OGDEN CITY ENG DEPT. PLATS
- ORIG. DEED. PLAT
- + ABUTTERS ALLEY CLOSED (1455/1856)

FOR COMPLETE ENG DATA SEE ORIGINAL DEDICATION PLAT IN BOOK 6, PAGE 29 AND BOOK 5, PAGE 65 OF RECORDS.