


PART OF BLOCK 10, SOUTH OGDEN SURVEY
KING'S ADDITION & HERRIMAN'S ADDITION
BLOCK 3, LOTS B, C & 22-62 BLOCKS 2 & 3

TAXING UNIT: 25

IN OGDEN CITY
SCALE 1" = 60'

SEE PAGE 54

SEE PAGE 36

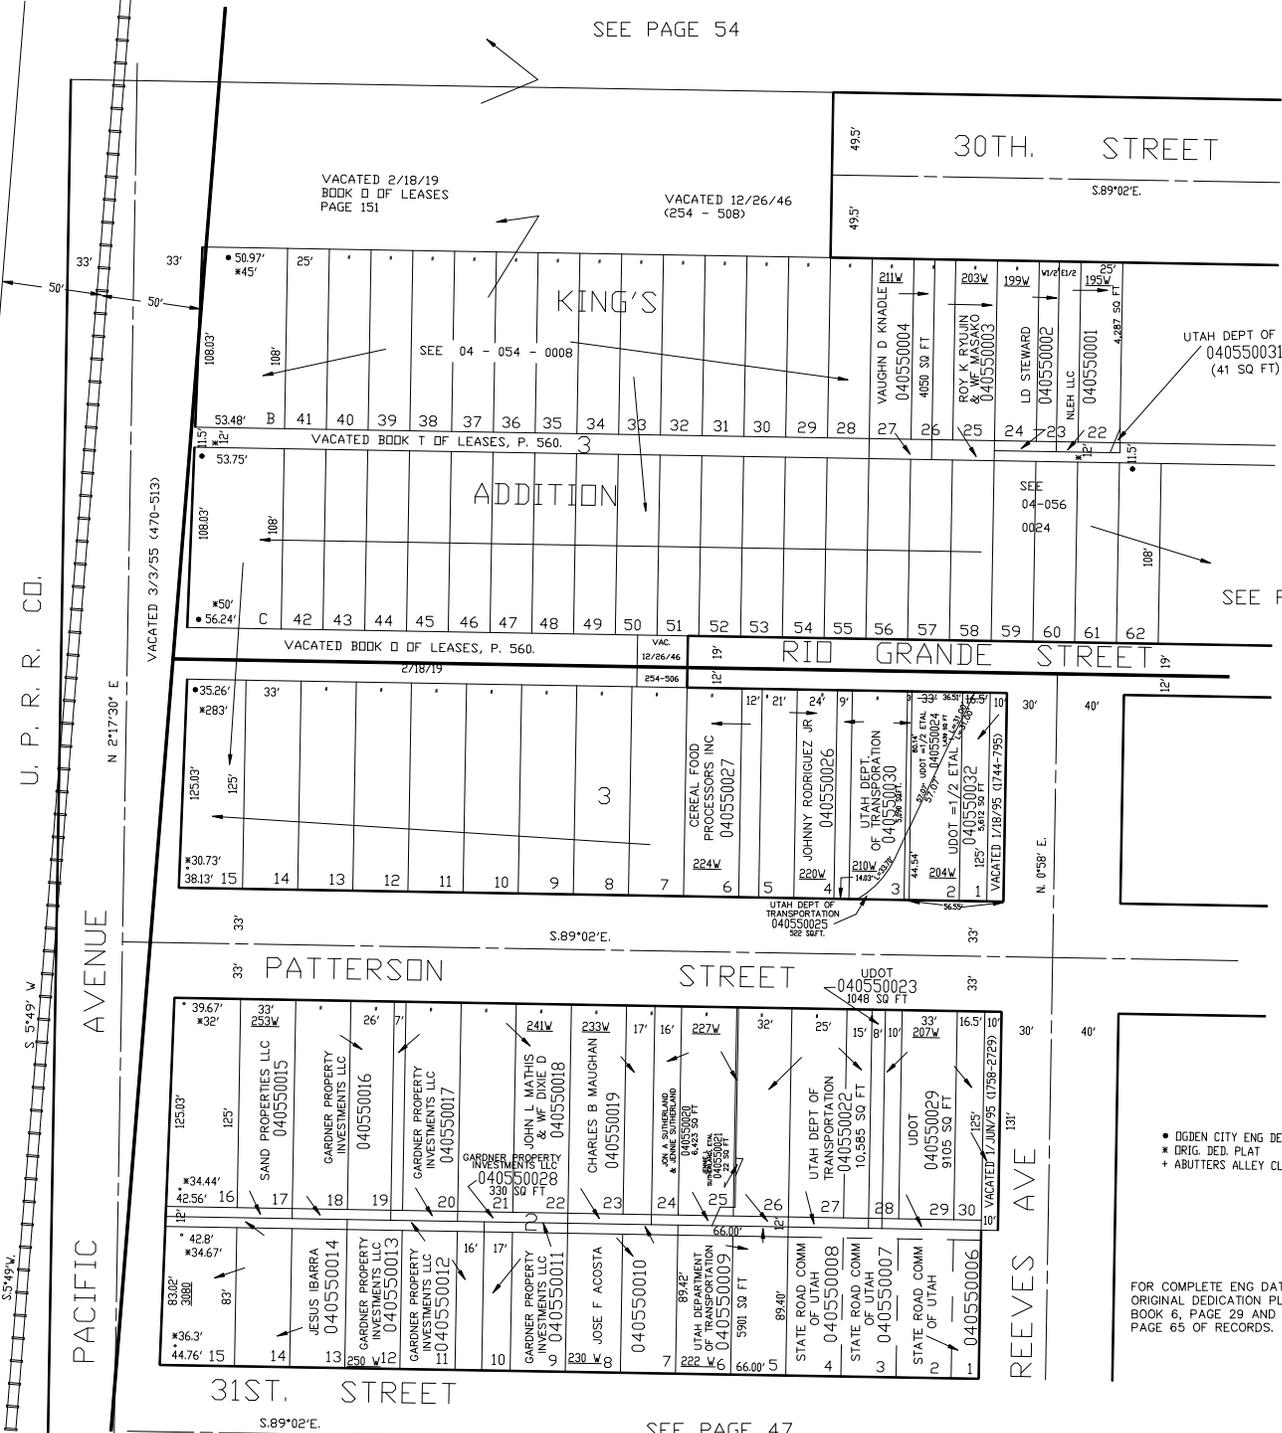

UTAH DEPT OF TRANS.
040550031
(41 SQ FT)

SEE PAGE 56

• OGDEN CITY ENG DEPT. PLATS
* DRIG. DEED. PLAT
+ ABUTTERS ALLEY CLOSED (1455/1856)

FOR COMPLETE ENG DATA SEE
ORIGINAL DEDICATION PLAT IN
BOOK 6, PAGE 29 AND BOOK 5,
PAGE 65 OF RECORDS.