

PART OF BLOCK 10, SOUTH OGDEN SURVEY
KING'S ADDITION & HERRIMAN'S ADDITION
 BLOCK 3, LOTS B, C & 22-62 BLOCKS 2 & 3


TAXING UNIT: 25

IN OGDEN CITY
SCALE 1" = 60'

SEE PAGE 54

SEE PAGE 36

SEE PAGE 56

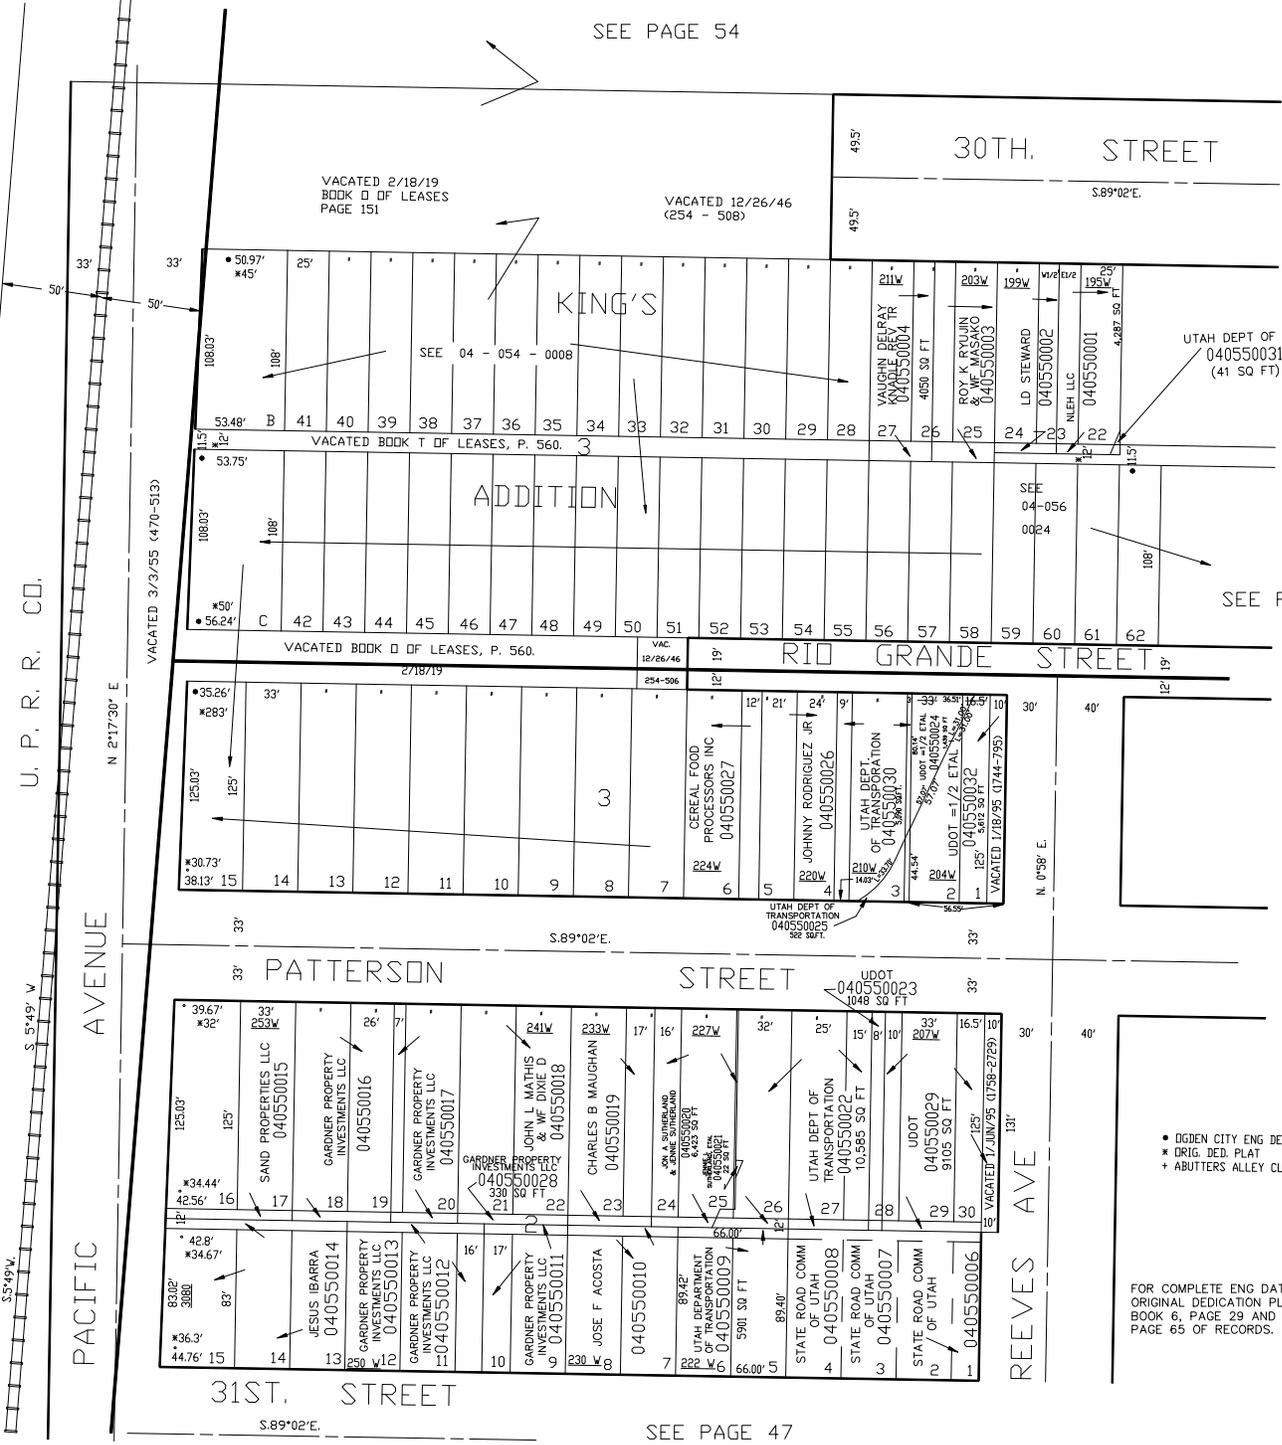

SEE PAGE 47

• OGDEN CITY ENG DEPT. PLATS
 * DRIG. DEED. PLAT
 + ABUTTERS ALLEY CLOSED (1455/1856)

FOR COMPLETE ENG DATA SEE ORIGINAL DEDICATION PLAT IN BOOK 6, PAGE 29 AND BOOK 5, PAGE 65 OF RECORDS.