

UNNUMBERED LOT 8 PART OF LOT 13, BLOCK 10, SOUTH OGDEN SURVEY

56

HERRIMAN'S ADD'N., CENTRAL PARK ANNEX

BLOCKS 1 & 4

BLOCK 5

KINGS ADD'N., SOUTH PARK ADD'N.

PART OF BLOCK 3

UNNUMBERED LOT

TAXING UNIT 25

SEE PAGE 54

IN OGDEN CITY


PREFIX 04-056

30TH.

SCALE 1" = 50'

STREET

SEE PAGE 53

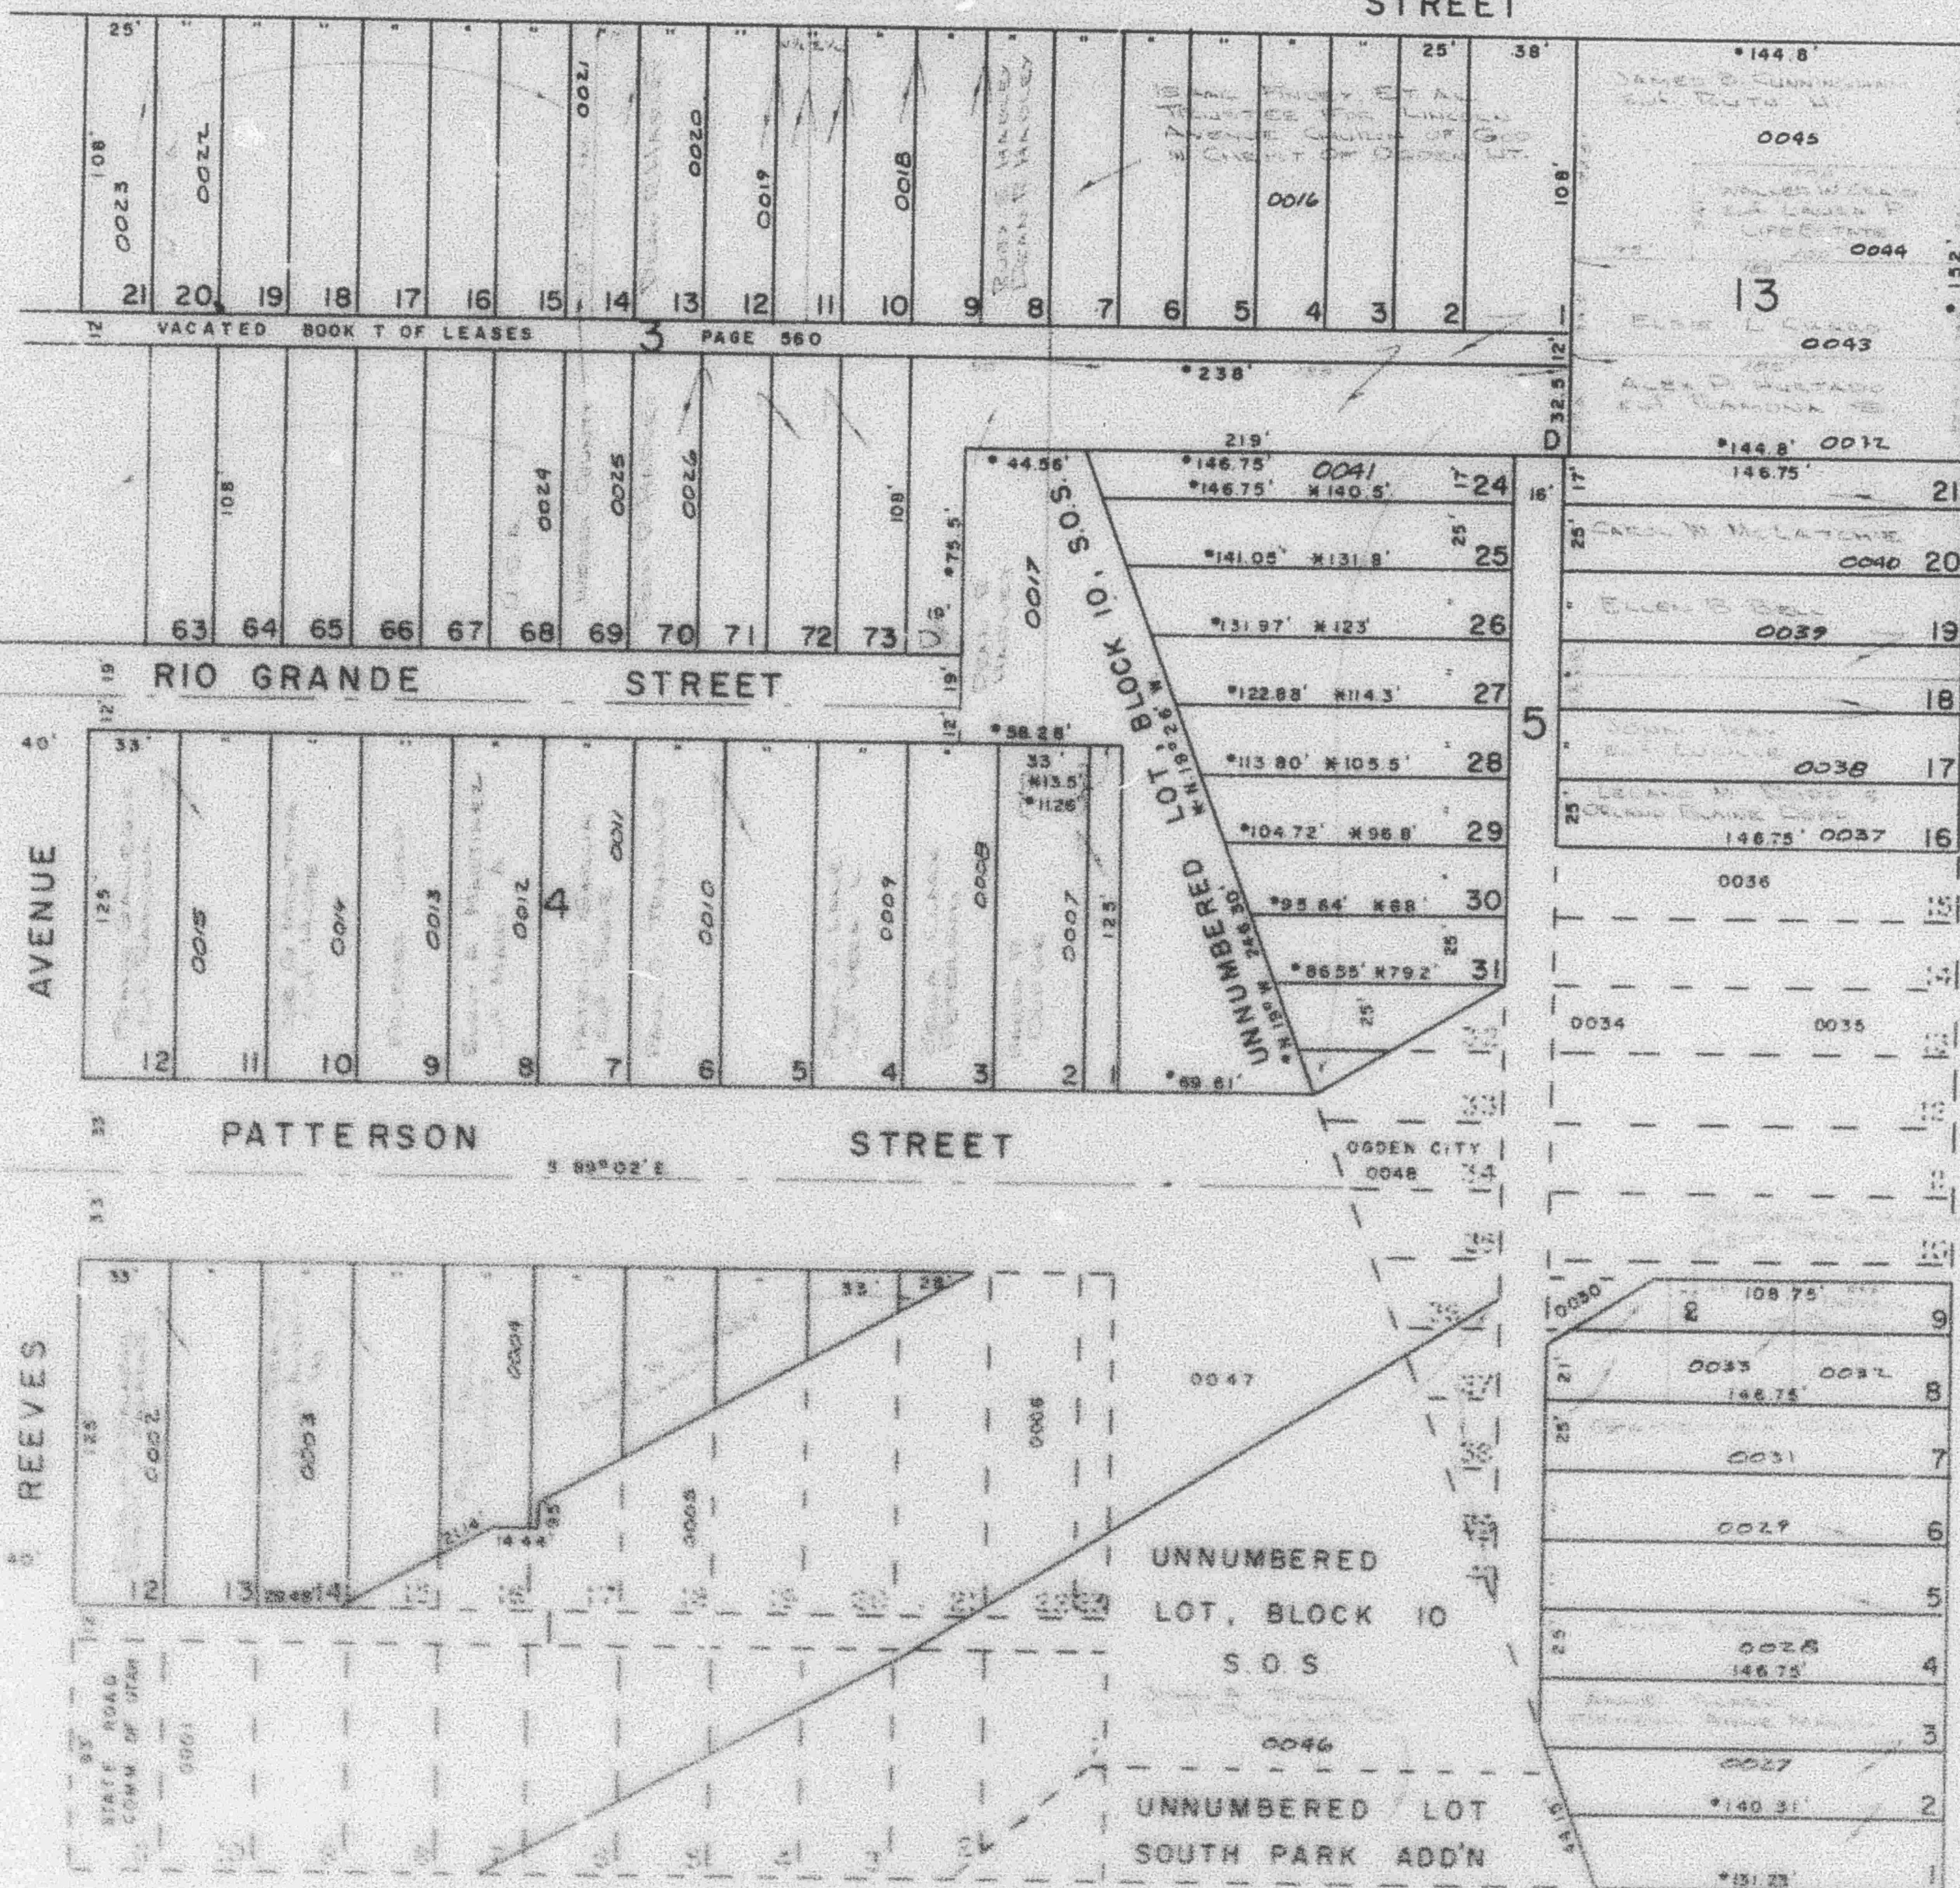

* OGDEN CITY ENG DEPT PLATS
* ORIG DEPT PLATS

SEE PAGE 46

WFJ 8-71

SEE PAGE 55

SEE

AVENUE

SEE PAGE 61

WALL