

UNNUMBERED LOT & PART OF LOT 13, BLOCK 10, SOUTH OGDEN SURVEY

56

HERRIMAN'S ADD'N., CENTRAL PARK ANNEX

BLOCKS 1 & 4

BLOCK 5

KINGS ADD'N., SOUTH PARK ADD'N.

PART OF BLOCK 3

UNNUMBERED LOT

TAXING UNIT: 25

SEE PAGE 54

IN OGDEN CITY


PREFIX: 04-056

30TH.

SCALE 1" = 50'

STREET

SEE PAGE 53

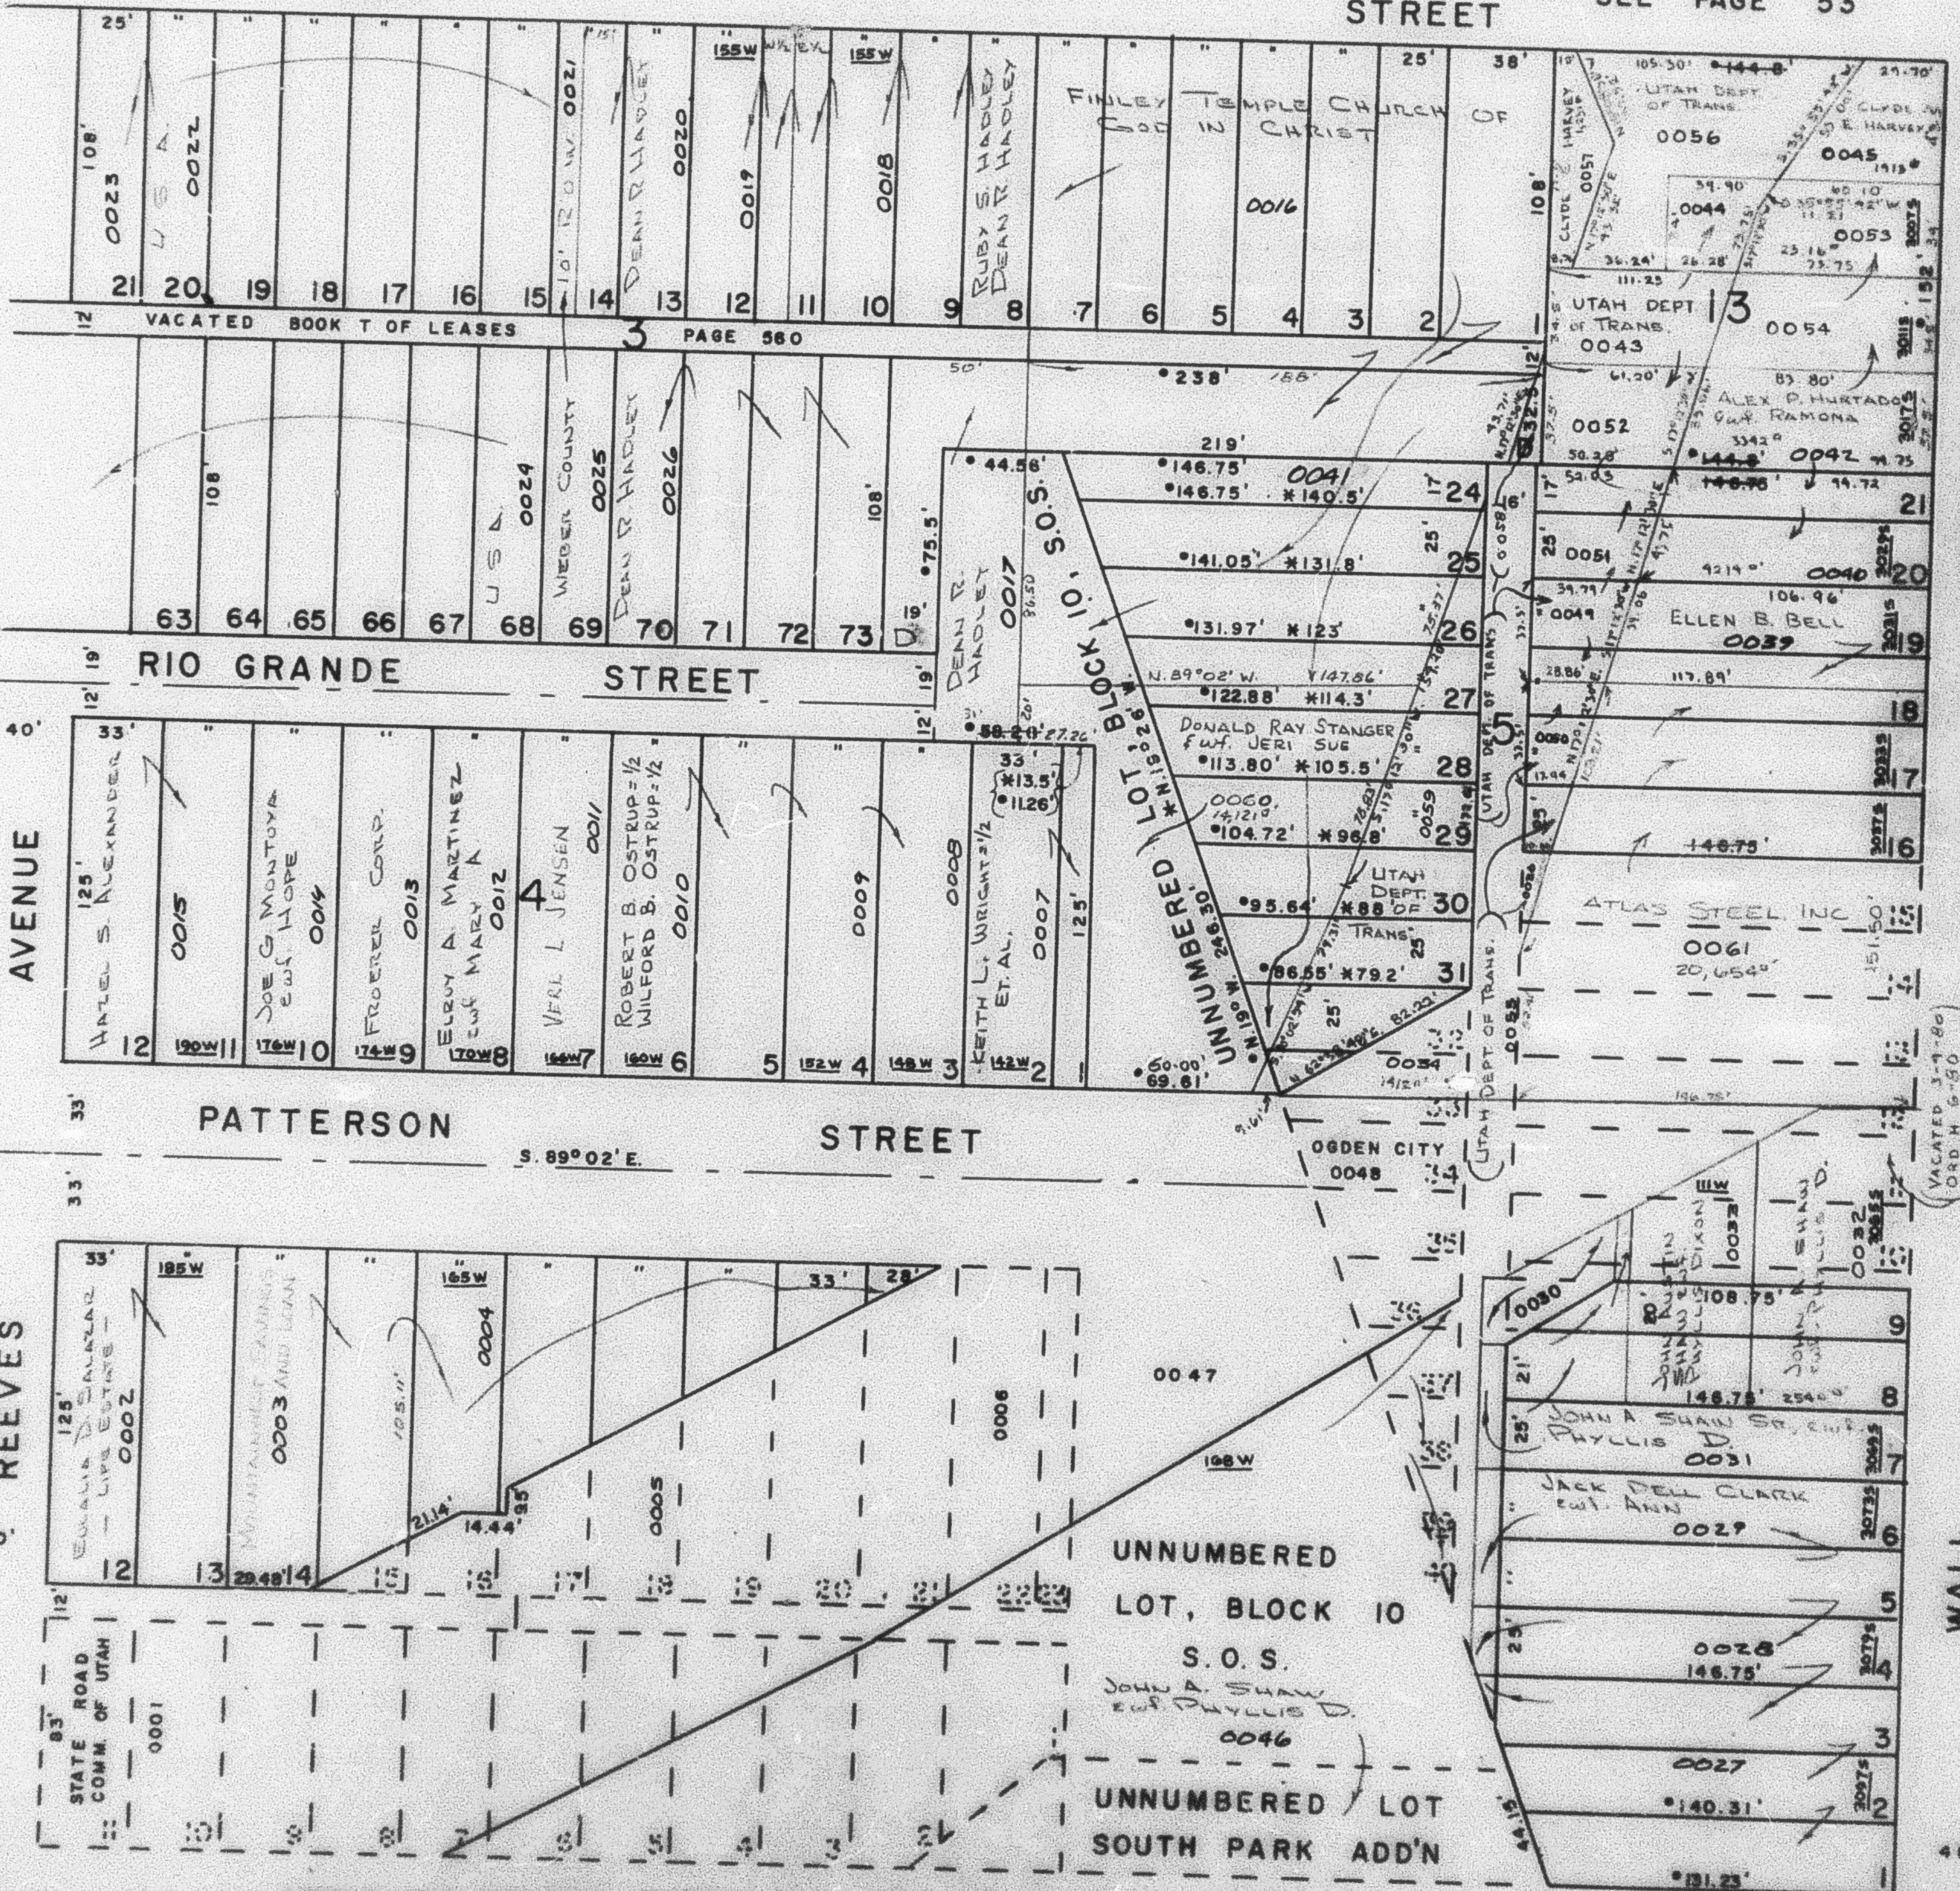

* OGDEN CITY ENG. DEPT. PLATS
* ORIG. DED. PLATS

SEE PAGE 46

W.F.J. 9-71

SEE PAGE 55

SEE PAGE 61