

UNNUMBERED LOT 9 PART OF LOT 13, BLOCK 10, SOUTH OGDEN SURVEY
HERRIMAN'S ADD'N, CENTRAL PARK ANNEX
 BLOCKS 1 & 4 BLOCK 5
KING'S ADD'N, SOUTH PARK ADD'N
 PART OF BLOCK 3 UNNUMBERED LOT

TAXING UNIT 25

SEE PAGE 54

IN OGDEN CITY


PREFIX 04-056

30TH

SCALE 1" = 50'

SEE PAGE 53

STREET

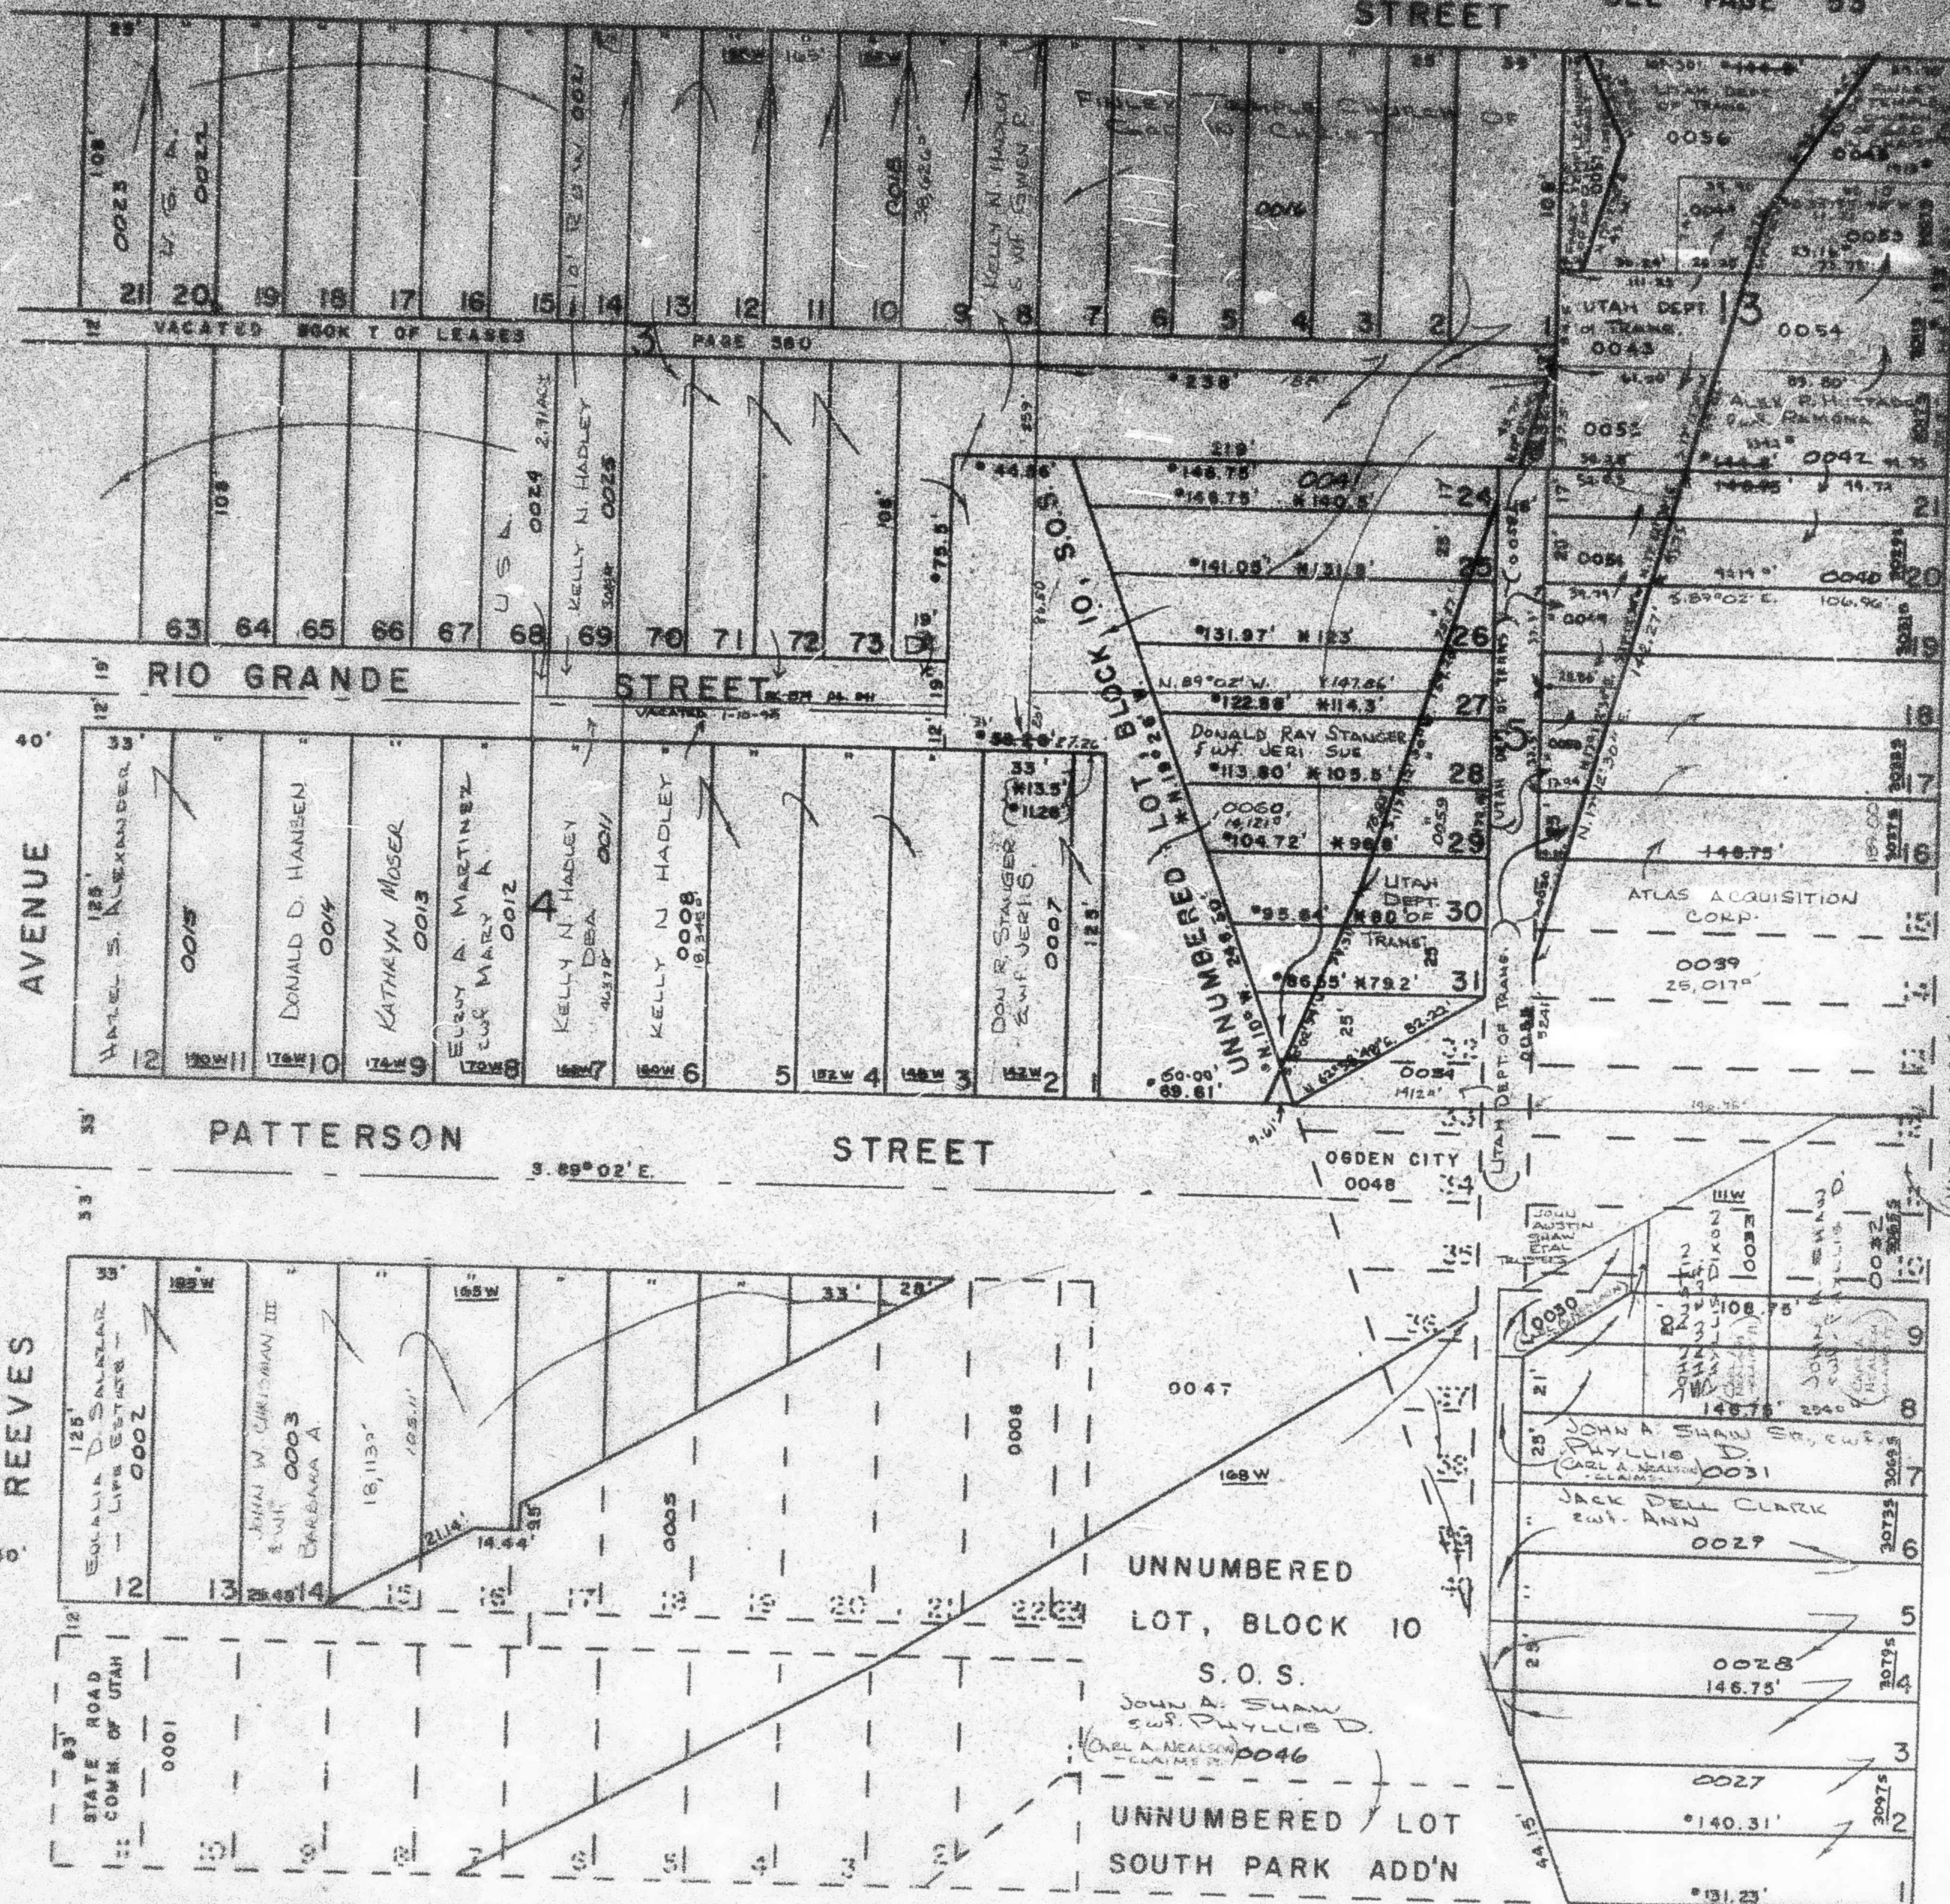

* OGDEN CITY ENG. DEPT. PLATS
 * ORIG. DEP. PLATS

SEE PAGE 46

W.F.J. 9-71

SEE PAGE 55

SEE PAGE 61