

56

BLOCKS | 8 & 4

BLOCK 5

PART OF BLOCK 3

UN NUMBERED LOT

SEE PAGE 54

IN OGDEN CITY


PREFIX: 04-056

30 TH.

SCALE 1" = 50'

STREET

SEE PAGE 53

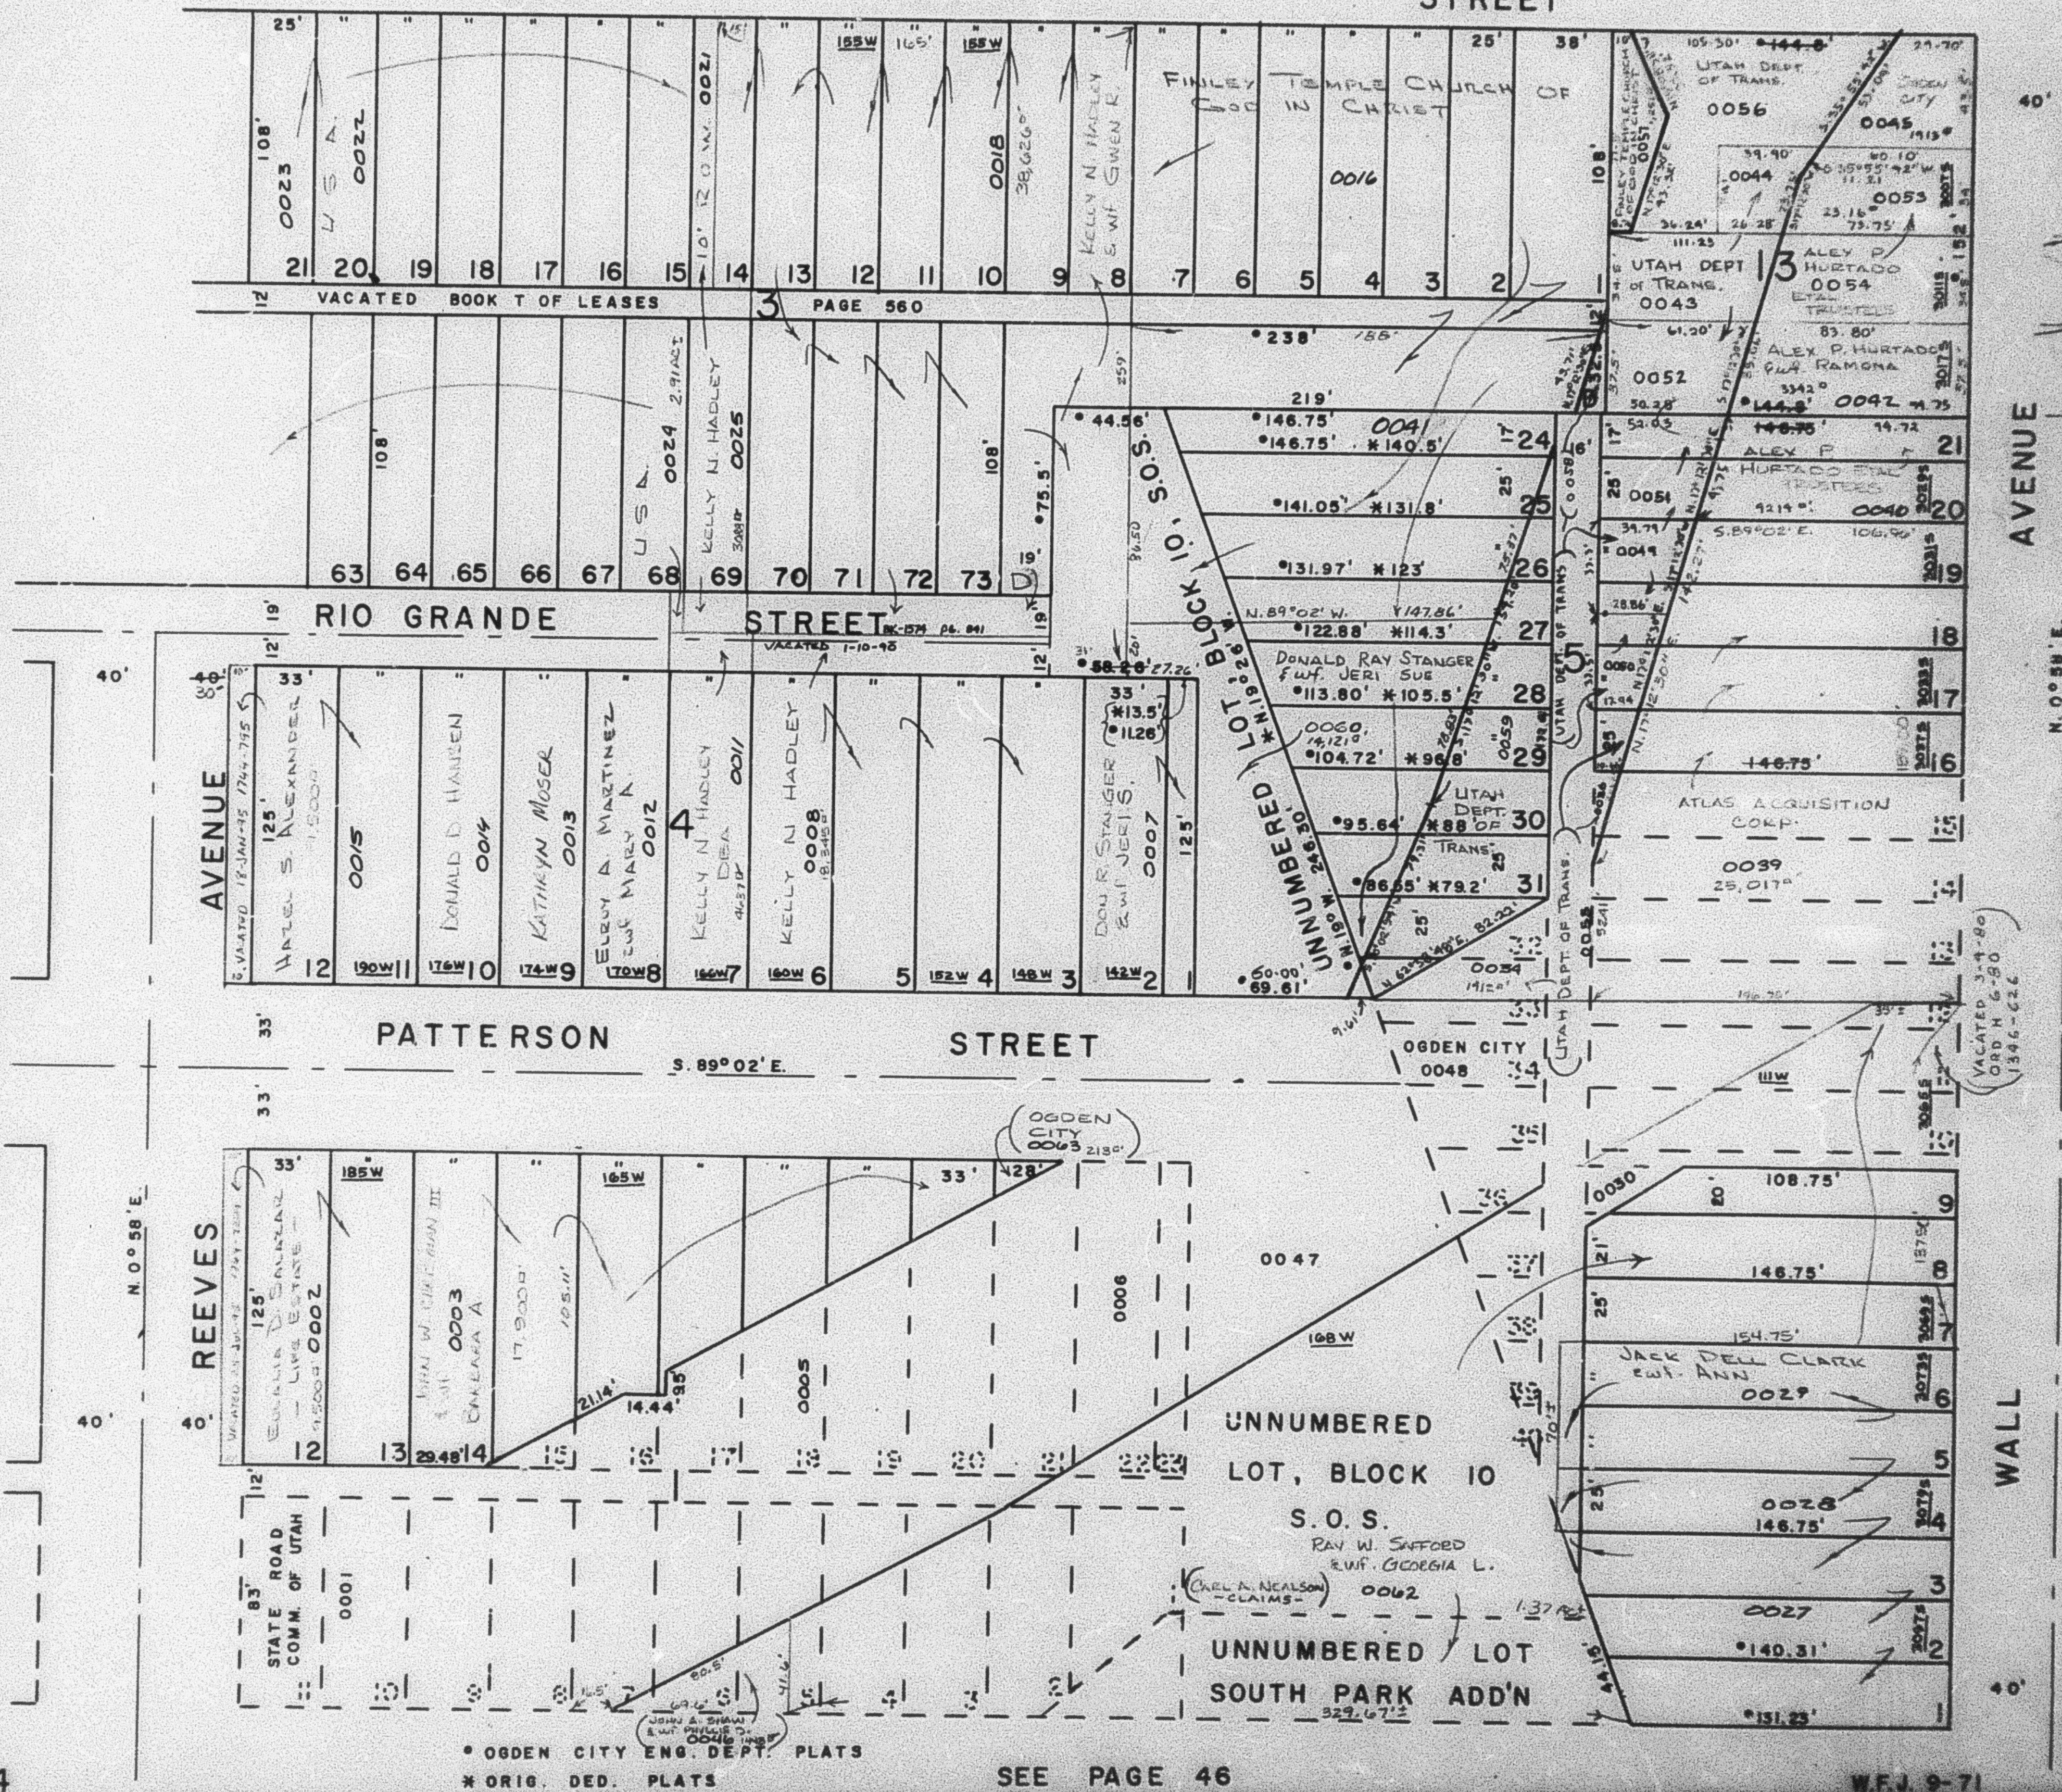

* OGDEN CITY ENG. DEPT. PLATS
* ORIG. DED. PLATS

SEE PAGE 46

W.F.J. 9-71

SEE	PAGE	31
