

UNNUMBERED LOT & PART OF LOT 13, BLOCK 10, SOUTH OGDEN SURVEY

HERRIMAN'S ADD'N, CENTRAL PARK ANNEX

BLOCKS 1 & 4

BLOCK 5

TAXING UNIT: 25

KING'S ADD'N., SOUTH PARK ADD'N.

IN OGDEN CITY

PART OF BLOCK 3

UNNUMBERED LOT


SCALE 1" = 50'

30TH

SEE PAGE 54

STREET

FINLEY TEMPLE CHURCH OF GOD IN CHRIST SEE PAGE 53

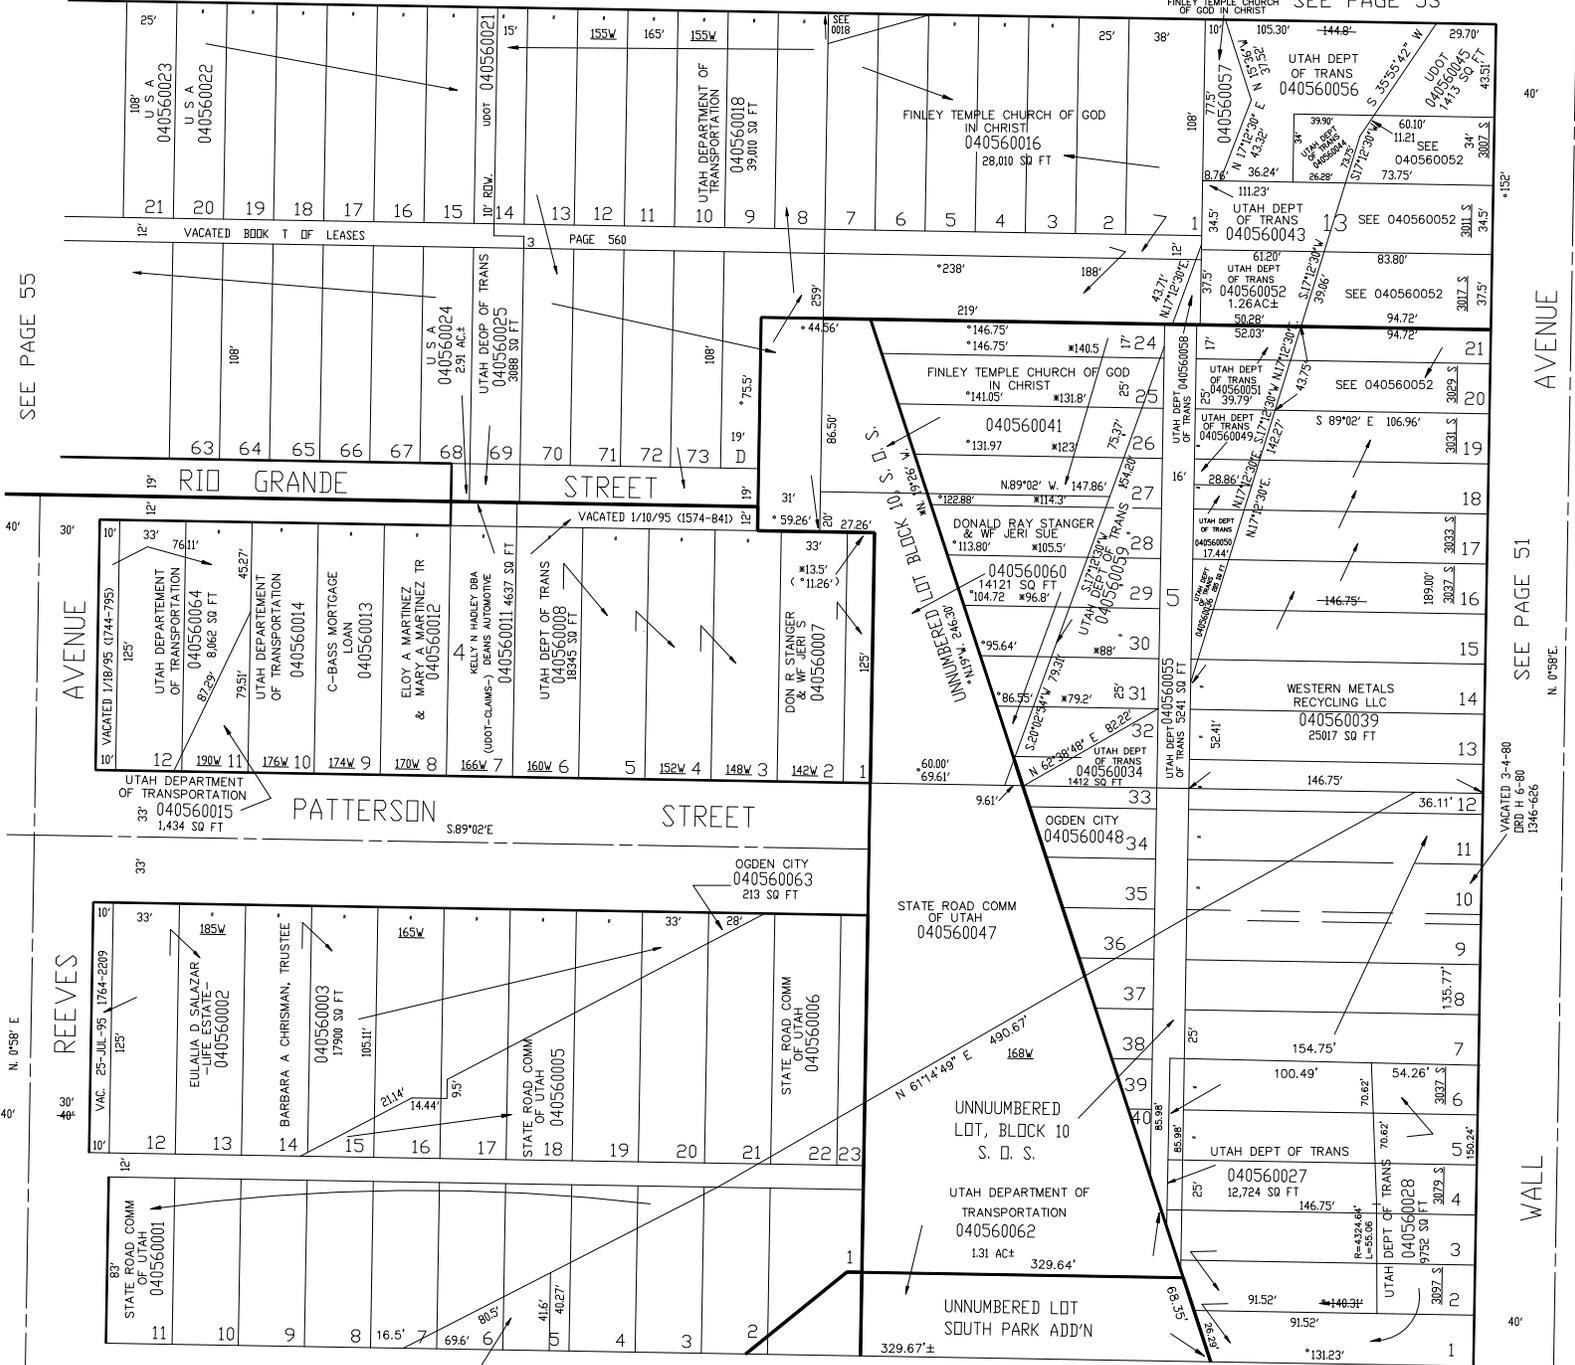

SEE PAGE 55

SEE PAGE 51

SEE PAGE 53

KATHLEEN SHAW GAMBLER ETAL TR 040560046 1448 SQ FT

SEE PAGE 46

FOR COMPLETE ENG DATA SEE ORIGINAL DEDICATION PLAT IN BOOK 2, PAGE 3 & 4 OF RECORDS.