

UNNUMBERED LOT & PART OF LOT 13, BLOCK 10, SOUTH OGDEN SURVEY

HERRIMAN'S ADD'N, CENTRAL PARK ANNEX

BLOCKS 1 & 4

BLOCK 5

TAXING UNIT: 25

KING'S ADD'N., SOUTH PARK ADD'N.

IN OGDEN CITY

PART OF BLOCK 3

UNNUMBERED LOT


SCALE 1" = 50'

SEE PAGE 53

30TH UTAH DEPT OF TRANS 040560008 1,169 SQ FT

SEE PAGE 54

STREET

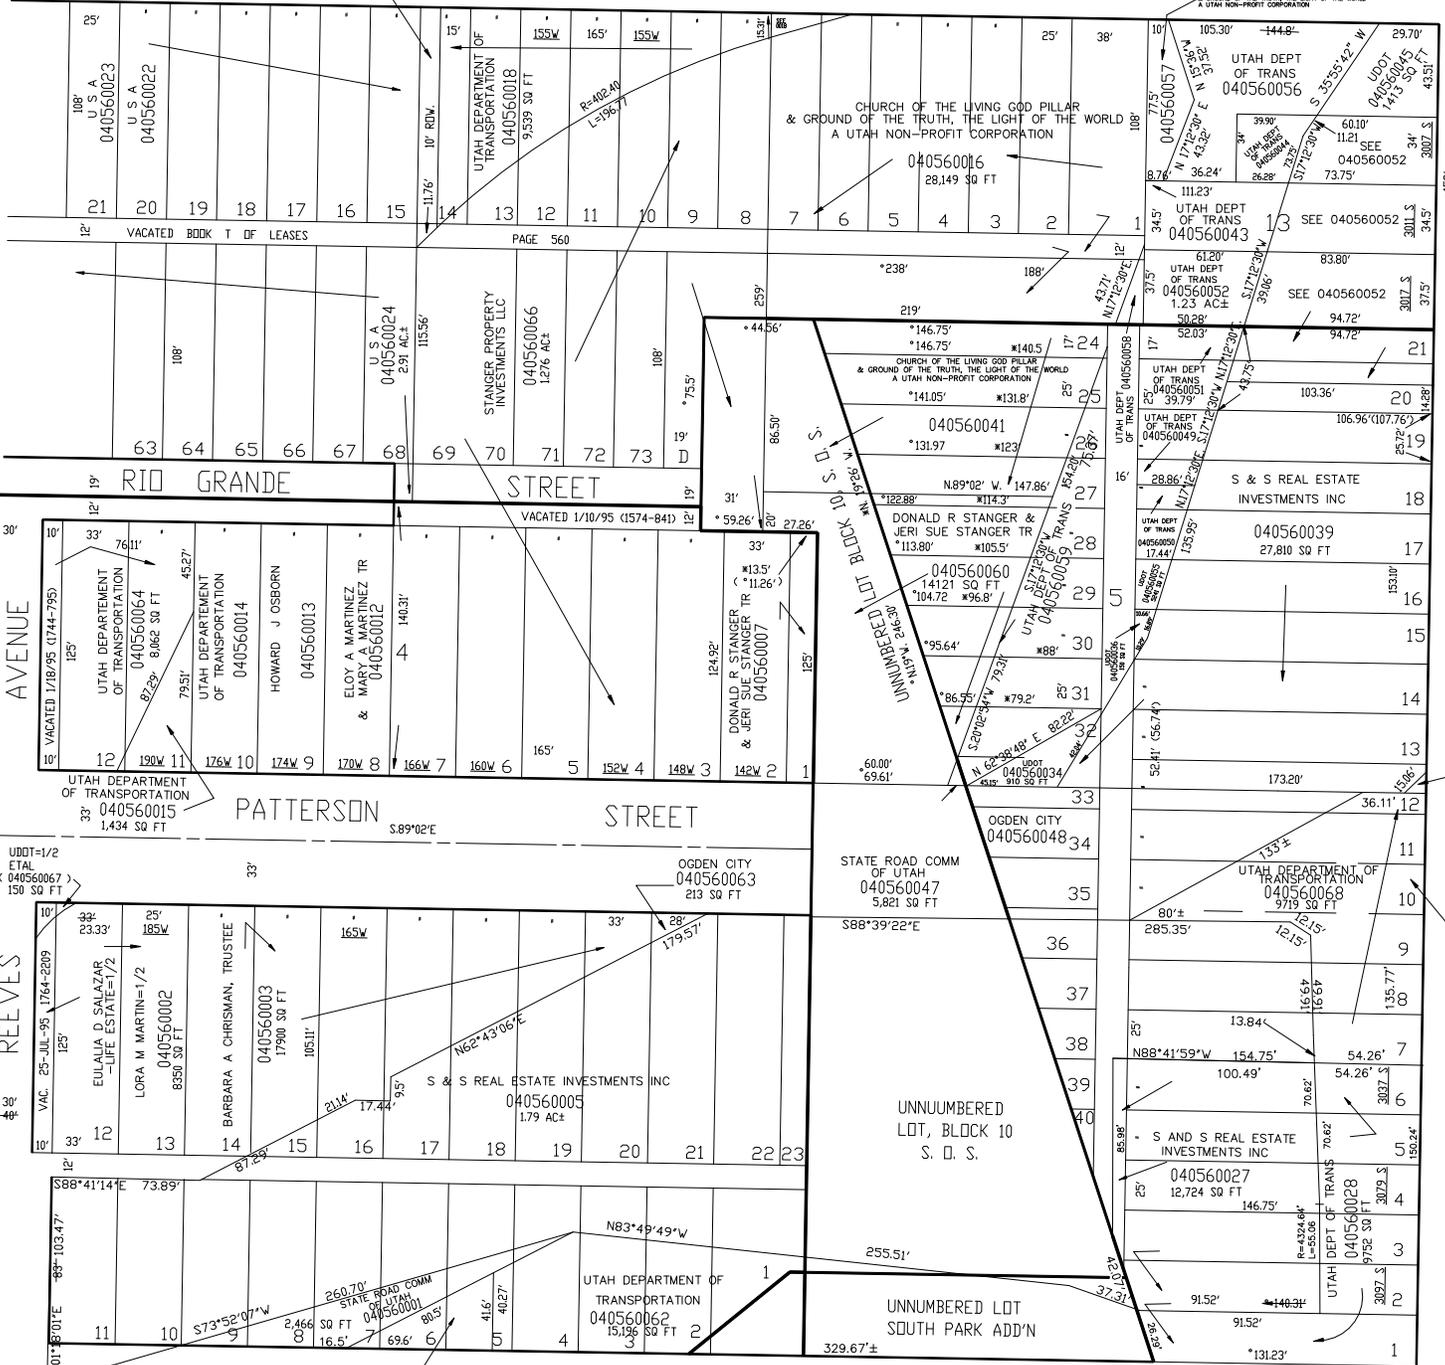

SEE PAGE 55

SEE PAGE 51

SEE PAGE 46

SEE PAGE 51

\* OGDEN CITY ENG. DEPT. PLATS  
\* DRIG. DED. PLATS

SEE PAGE 46

FOR COMPLETE ENG DATA SEE ORIGINAL DEDICATION PLAT IN BOOK 2, PAGE 3 & 4 OF RECORDS.