

UNNUMBERED LOT & PART OF LOT 13, BLOCK 10, SOUTH OGDEN SURVEY
 HERRIMAN'S ADD'N, CENTRAL PARK ANNEX

BLOCKS 1 & 4

BLOCK 5

TAXING UNIT: 25

KING'S ADD'N., SOUTH PARK ADD'N.

IN OGDEN CITY

PART OF BLOCK 3

UNNUMBERED LOT

SCALE 1" = 50'


30TH

UTAH DEPT OF TRANS
 040560008
 1169 SQ FT

SEE PAGE 54

STREET

SEE PAGE 53

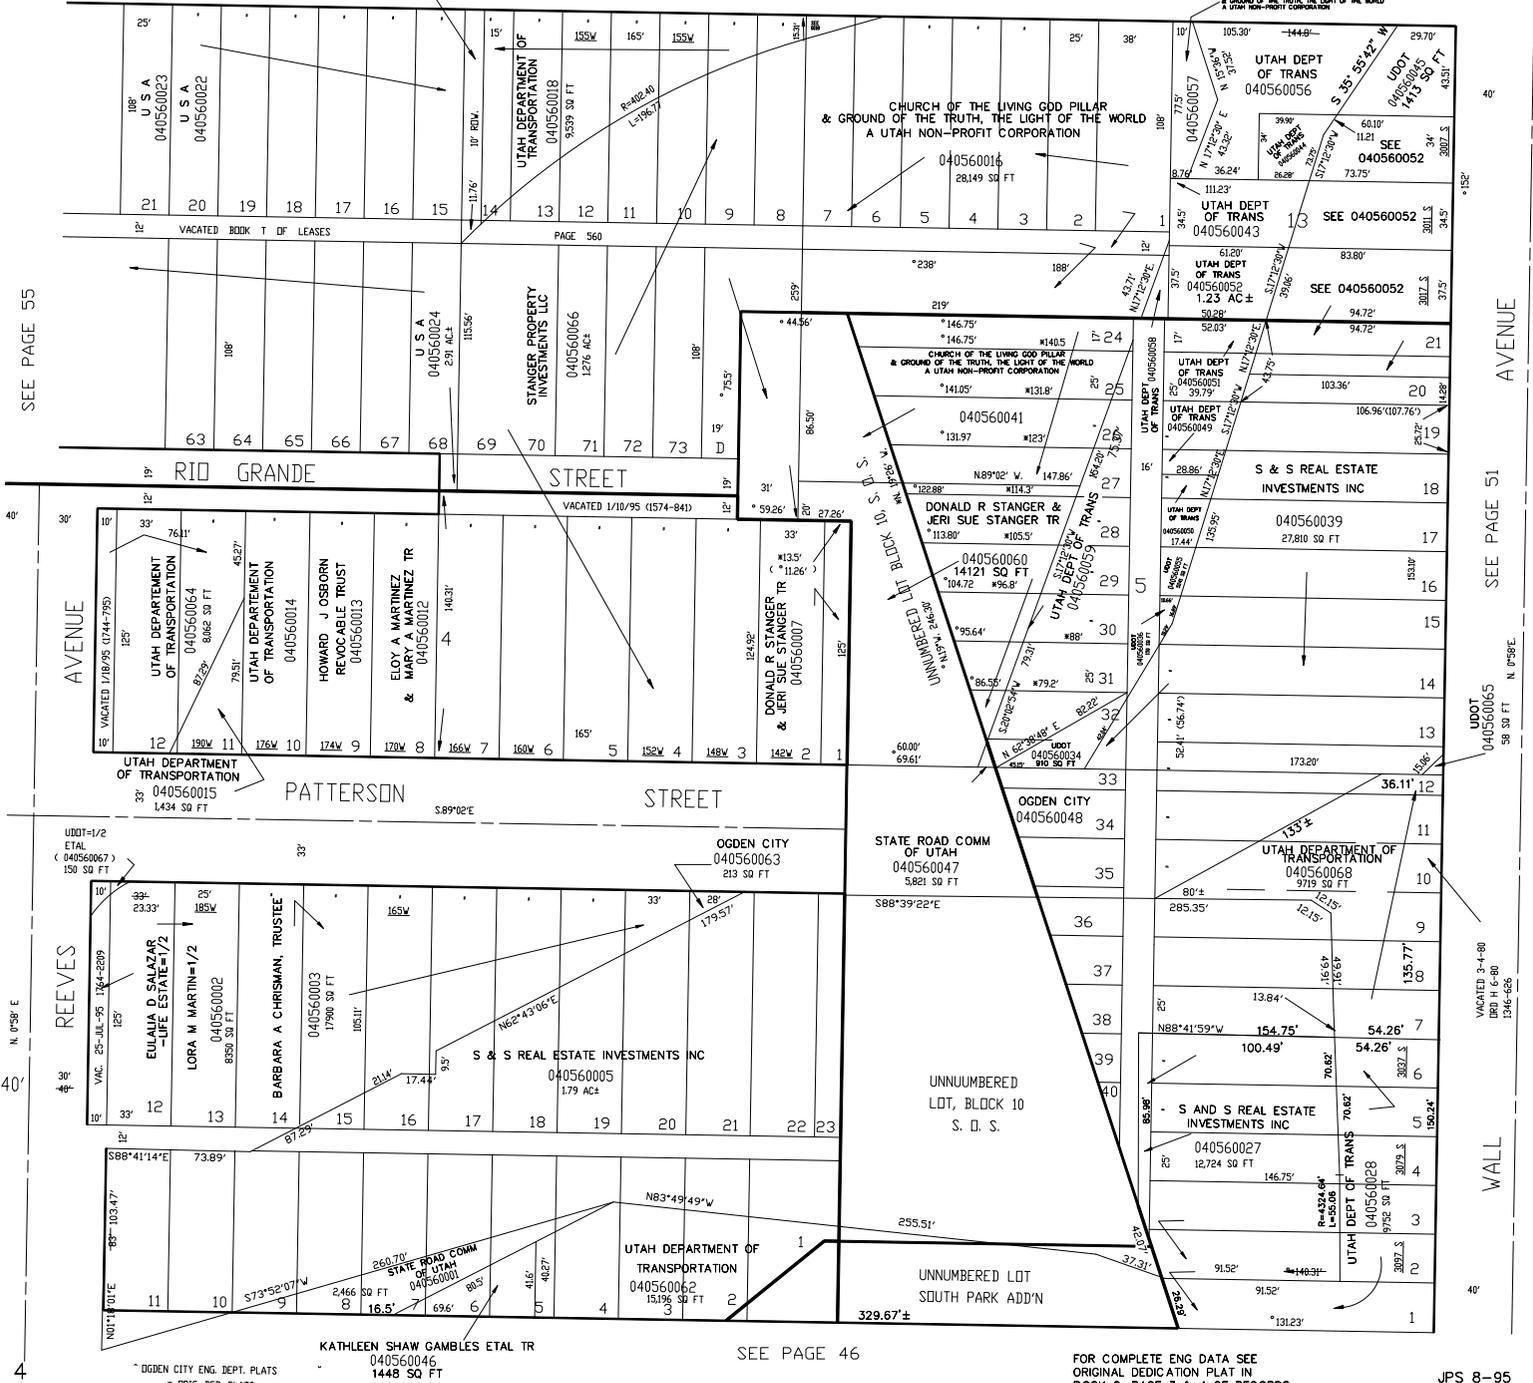

SEE PAGE 55

SEE PAGE 51

SEE PAGE 55

SEE PAGE 51

SEE PAGE 55

SEE PAGE 51

SEE PAGE 46

FOR COMPLETE ENG DATA SEE
 ORIGINAL DEDICATION PLAT IN
 BOOK 2, PAGE 3 & 4 OF RECORDS.