


UNNUMBERED LOT & PART OF LOT 13, BLOCK 10, SOUTH OGDEN SURVEY  
HERRIMAN'S ADD'N, CENTRAL PARK ANNEX  
BLOCKS 1 & 4 BLOCK 5

TAXING UNIT: 25

KING'S ADD'N., SOUTH PARK ADD'N.  
PART OF BLOCK 3 UNNUMBERED LOT STREET

IN OGDEN CITY  
SCALE 1" = 50'  
SEE PAGE 53

30TH STREET  
SEE PAGE 54

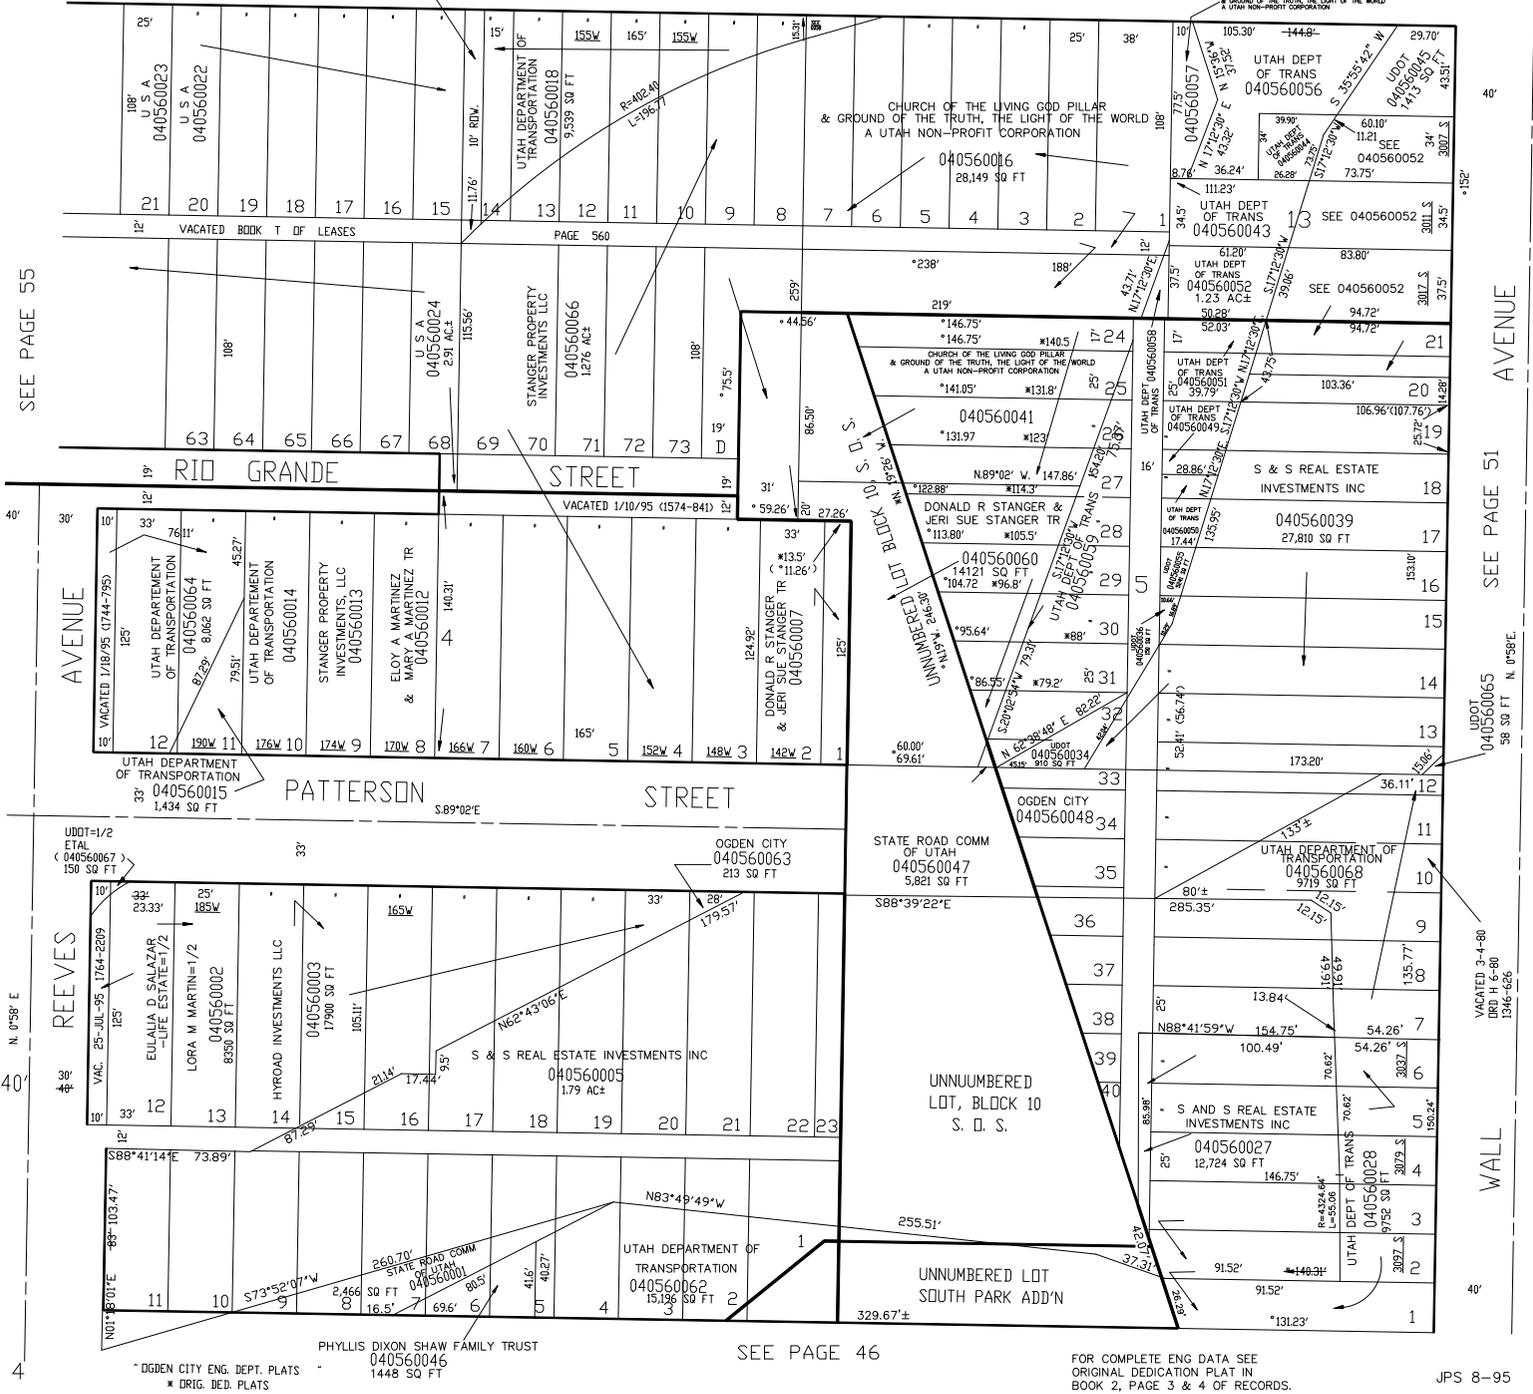

SEE PAGE 55

SEE PAGE 51

SEE PAGE 51

VACATED 3-4-80  
DRD H 6-80  
1346-606

WALL AVENUE

OGDEN CITY ENG. DEPT. PLATS  
\* DRIG. DEB. PLATS

SEE PAGE 46

FOR COMPLETE ENG DATA SEE  
ORIGINAL DEDICATION PLAT IN  
BOOK 2, PAGE 3 & 4 OF RECORDS.