

UNNUMBERED LOT & PART OF LOT 13, BLOCK 10, SOUTH OGDEN SURVEY

HERRIMAN'S ADD'N, CENTRAL PARK ANNEX

BLOCKS 1 & 4

BLOCK 5

TAXING UNIT: 25

KING'S ADD'N., SOUTH PARK ADD'N.

IN OGDEN CITY

PART OF BLOCK 3

UNNUMBERED LOT

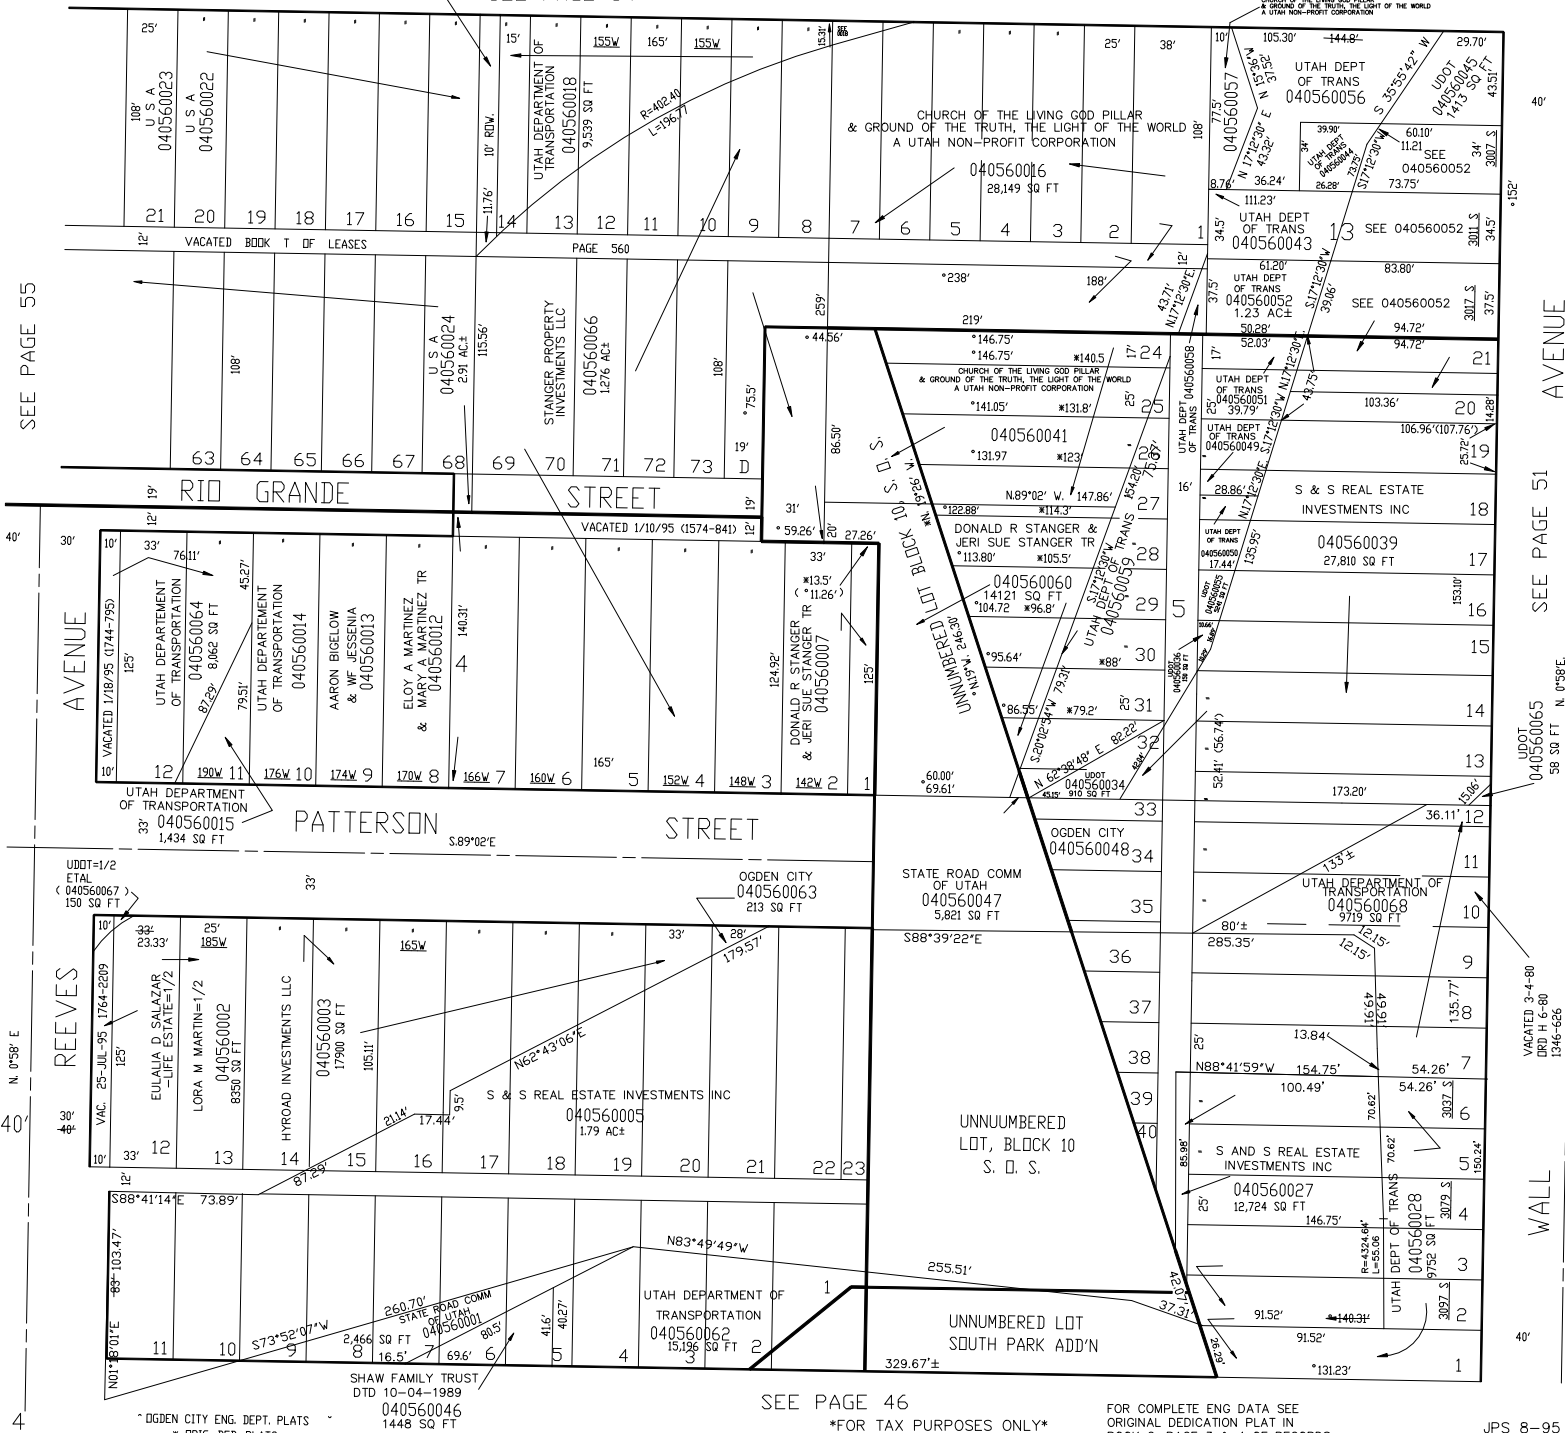
SCALE 1" = 50'

SEE PAGE 53

30TH
UTAH DEPT OF TRANS
040560008
1,169 SQ FT

SEE PAGE 54

STREET

* OGDEN CITY ENG. DEPT. PLATS
* DRIG. DED. PLATS

FOR TAX PURPOSES ONLY

FOR COMPLETE ENG DATA SEE
ORIGINAL DEDICATION PLAT IN
BOOK 2, PAGE 3 & 4 OF RECORDS.

JPS 8-95