

LOTS 6, 7 & PART OF LOTS 10, 11, 26 & 36, BLOCK 10, SOUTH OGDEN SURVEY

58

CHILDS ADDITION

TAXING UNIT: 25

BLOCK 4
IN OGDEN CITY
SCALE 1" = 50'


SEE PAGE 41

STREET

VACATED 70-AUG-96
BK 1819 PG 2518 EH 1422456

73' S. FROM
NE COR LOT 7

29TH

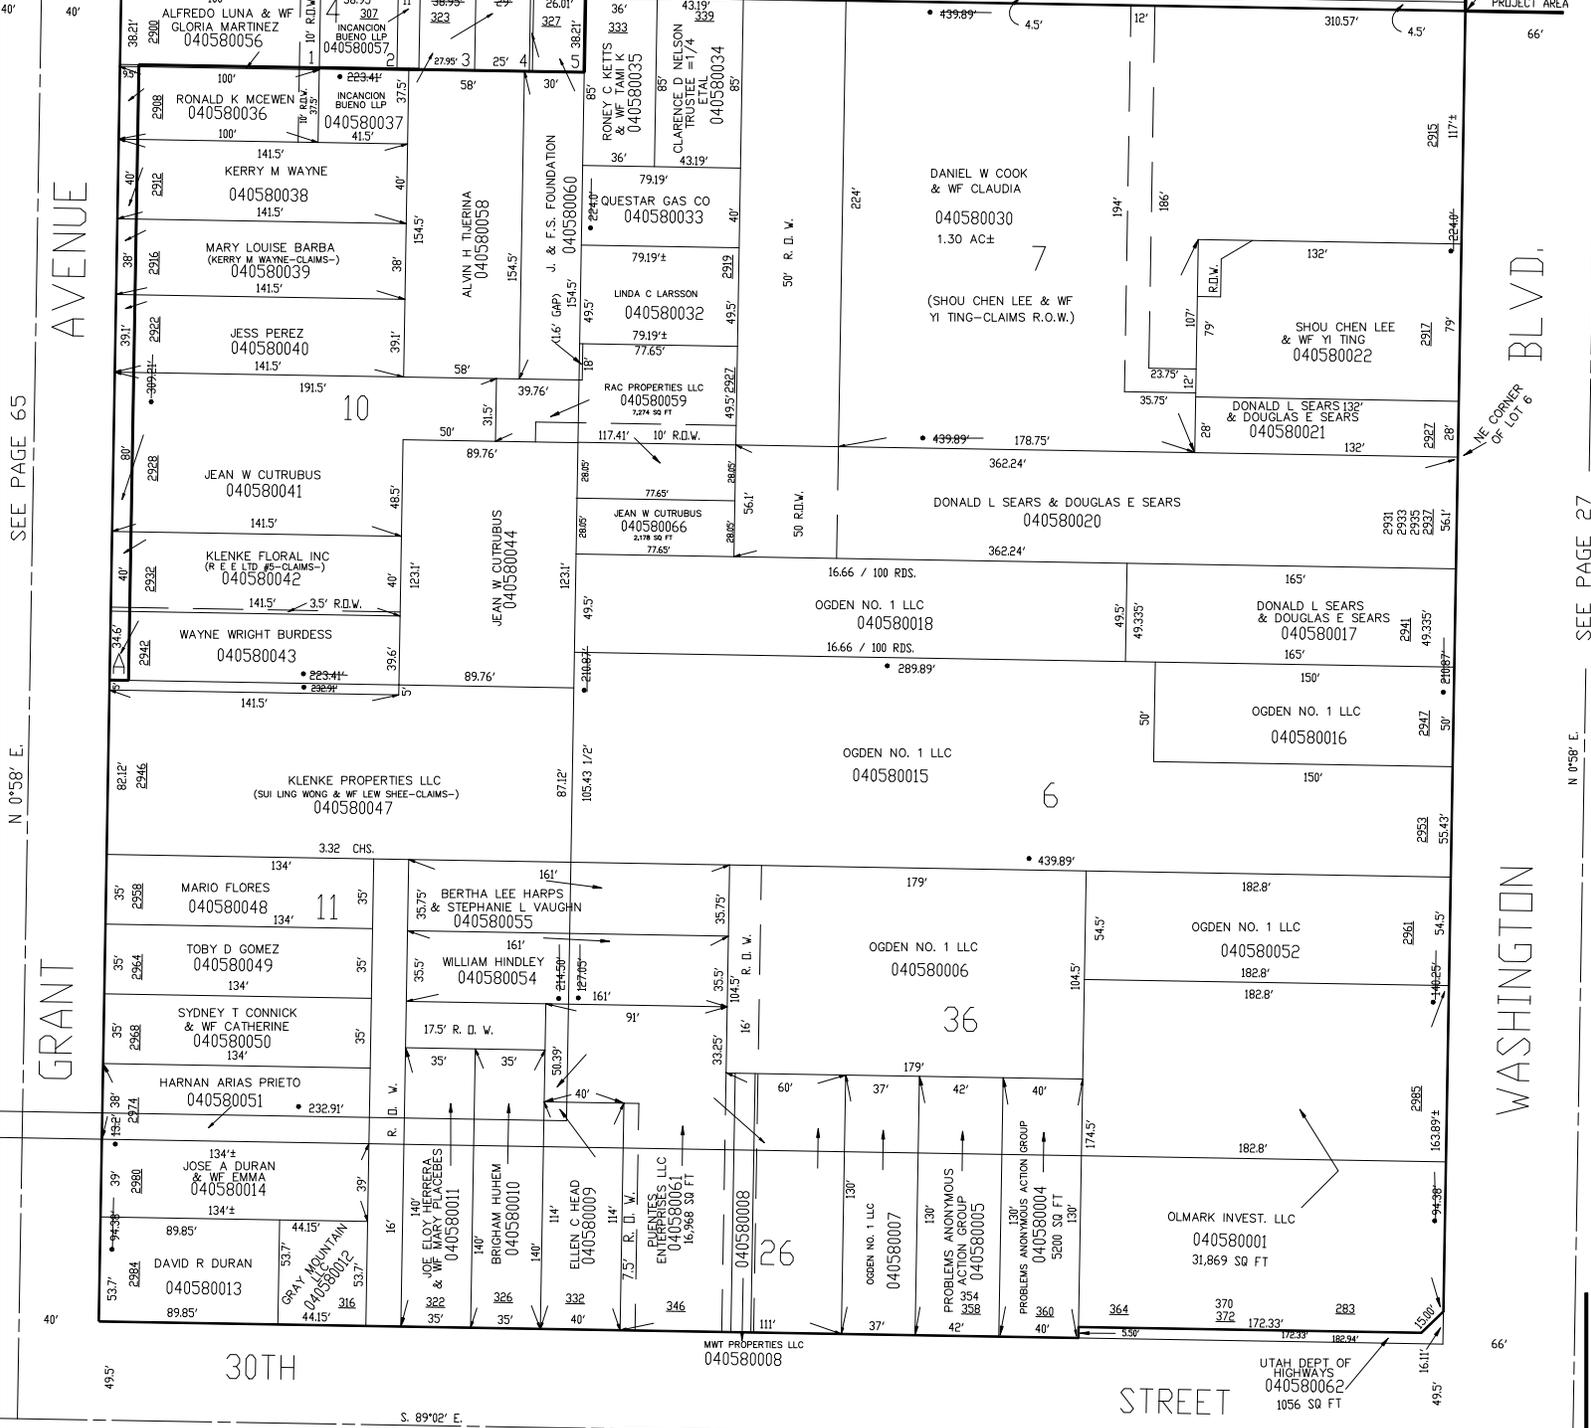

SEE PAGE 65

N 0°58' E

GRANT AVENUE

SEE PAGE 27

N 0°58' E

WASHINGTON BLVD.

30TH

STREET

UTAH DEPT OF
HIGHWAYS
040580062
1056 SQ FT

4

OGDEN CITY ENG. DEPT. PLATS

SEE PAGE 59

BMO 8-95