

LOTS 6, 7 & PART OF LOTS 10, 11, 26 & 36, BLOCK 10, SOUTH OGDEN SURVEY
CHILDS ADDITION

58

TAXING UNIT: 25

BLOCK 4
 IN OGDEN CITY


SCALE 1" = 50'

SEE PAGE 41

STREET

VACATED 70-AUG-96
 BK 1819 PG 2518 E# 1422456

SOUTH CORN. REEL
 73' S. FROM
 NE COR. LOT 7

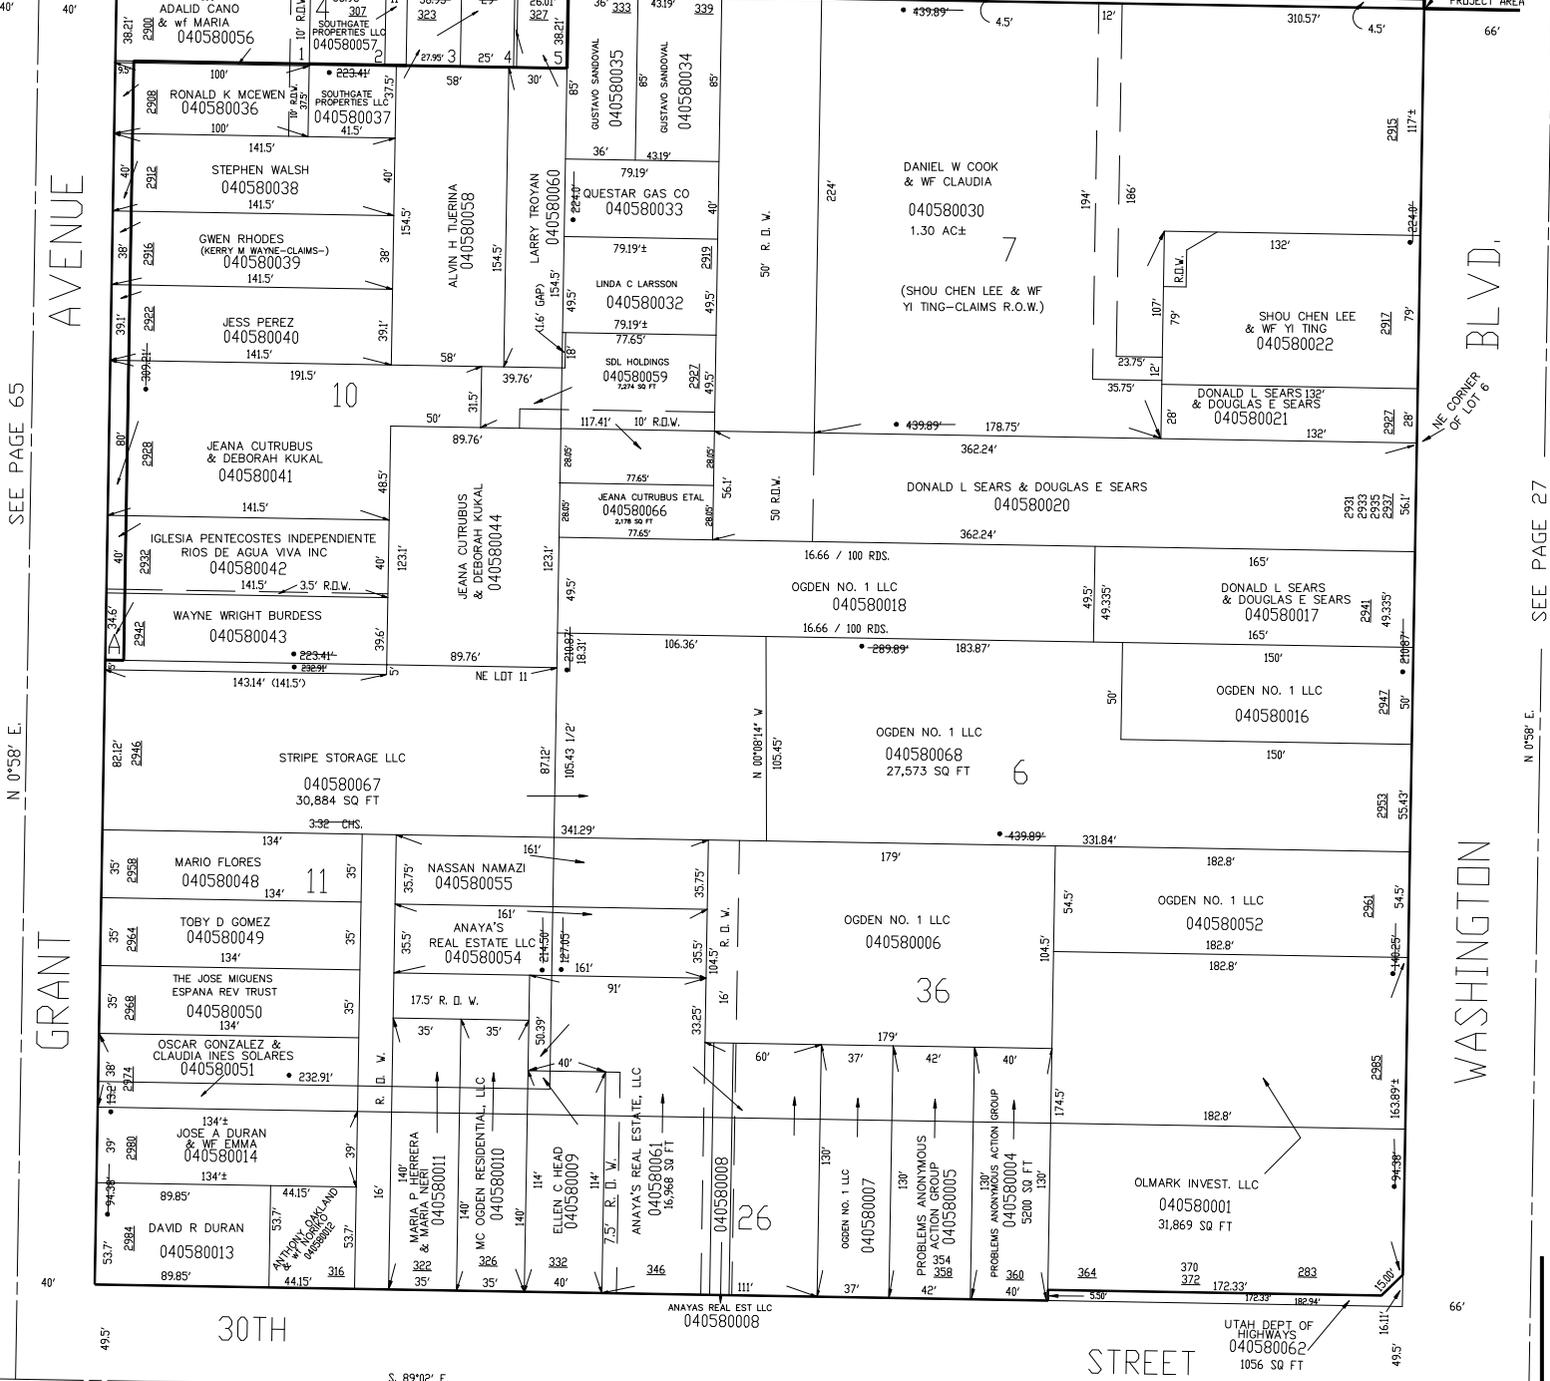

SEE PAGE 65

N 0°58' E.

GRANT AVENUE

4

• OGDEN CITY ENG. DEPT. PLATS

SEE PAGE 59

SEE PAGE 27

N 0°58' E.

WASHINGTON STREET

BMO 8-95

UTAH DEPT OF
 HIGHWAYS
 040580062
 1056 SQ FT