

PART OF LOT 13, BLOCK 10, SOUTH OGDEN SURVEY **DUNN'S ADD'N. CENTRAL PARK ADD'N. CENTRAL PARK ANNEX**

61

BLOCK 3
TAXING UNIT: 25

BLOCKS 3 & 4

BLOCKS 3 & 4

SEE P. 45

IN OGDEN CITY


SEE P. 44

PREFIX: 04-061

SCALE 1" = 50'

30TH.

STREET

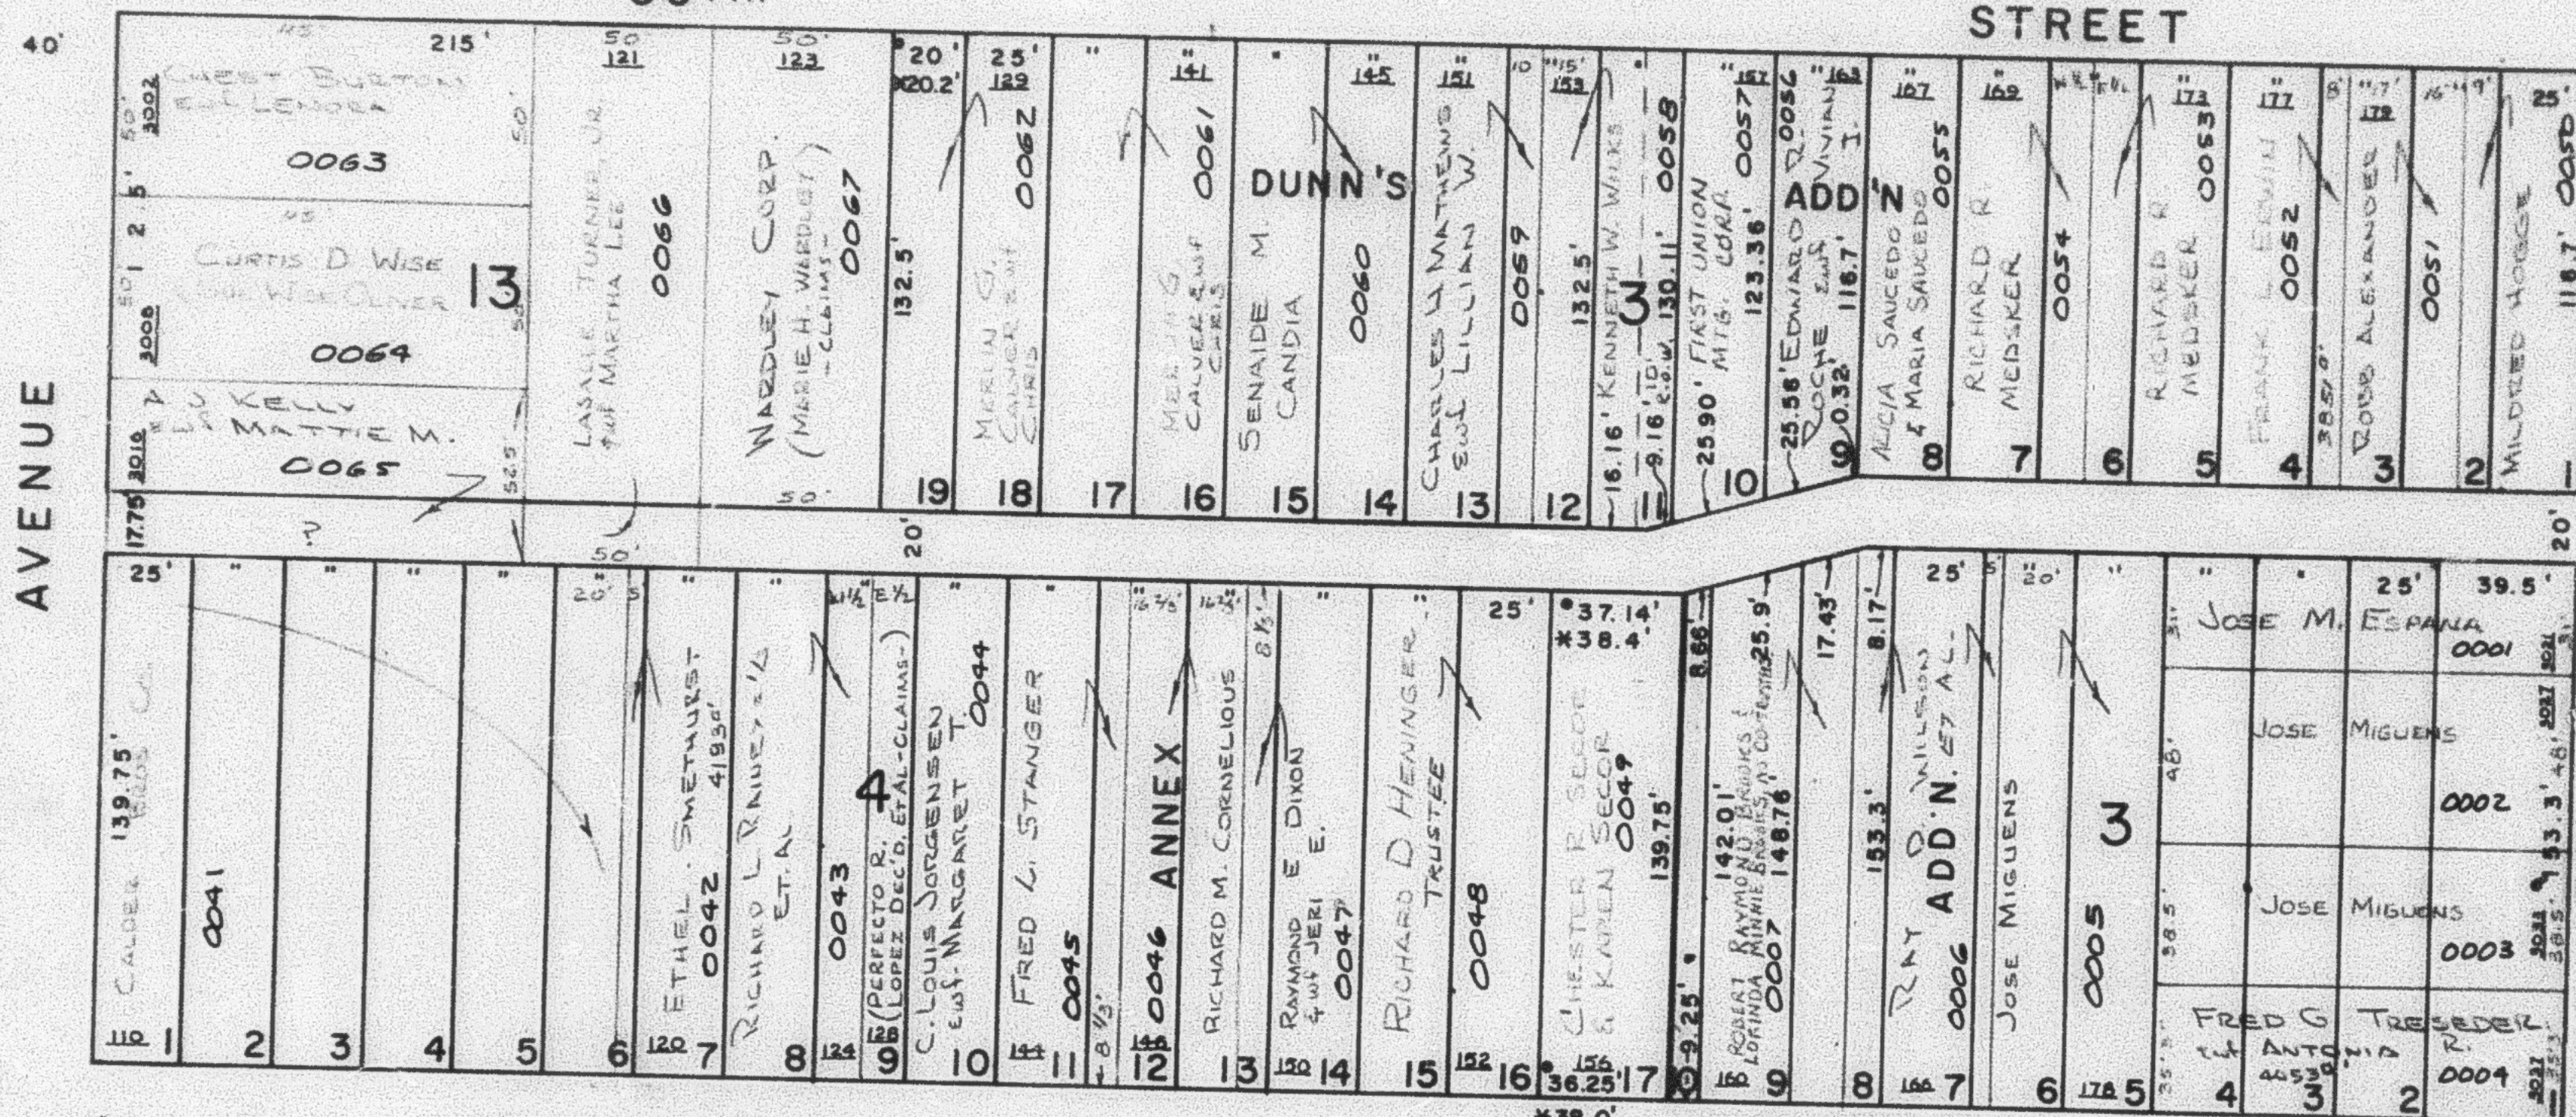


PATTERSON

STREET

S. 89° 02' E.

SEE PAGE 56

SEE PAGE 60

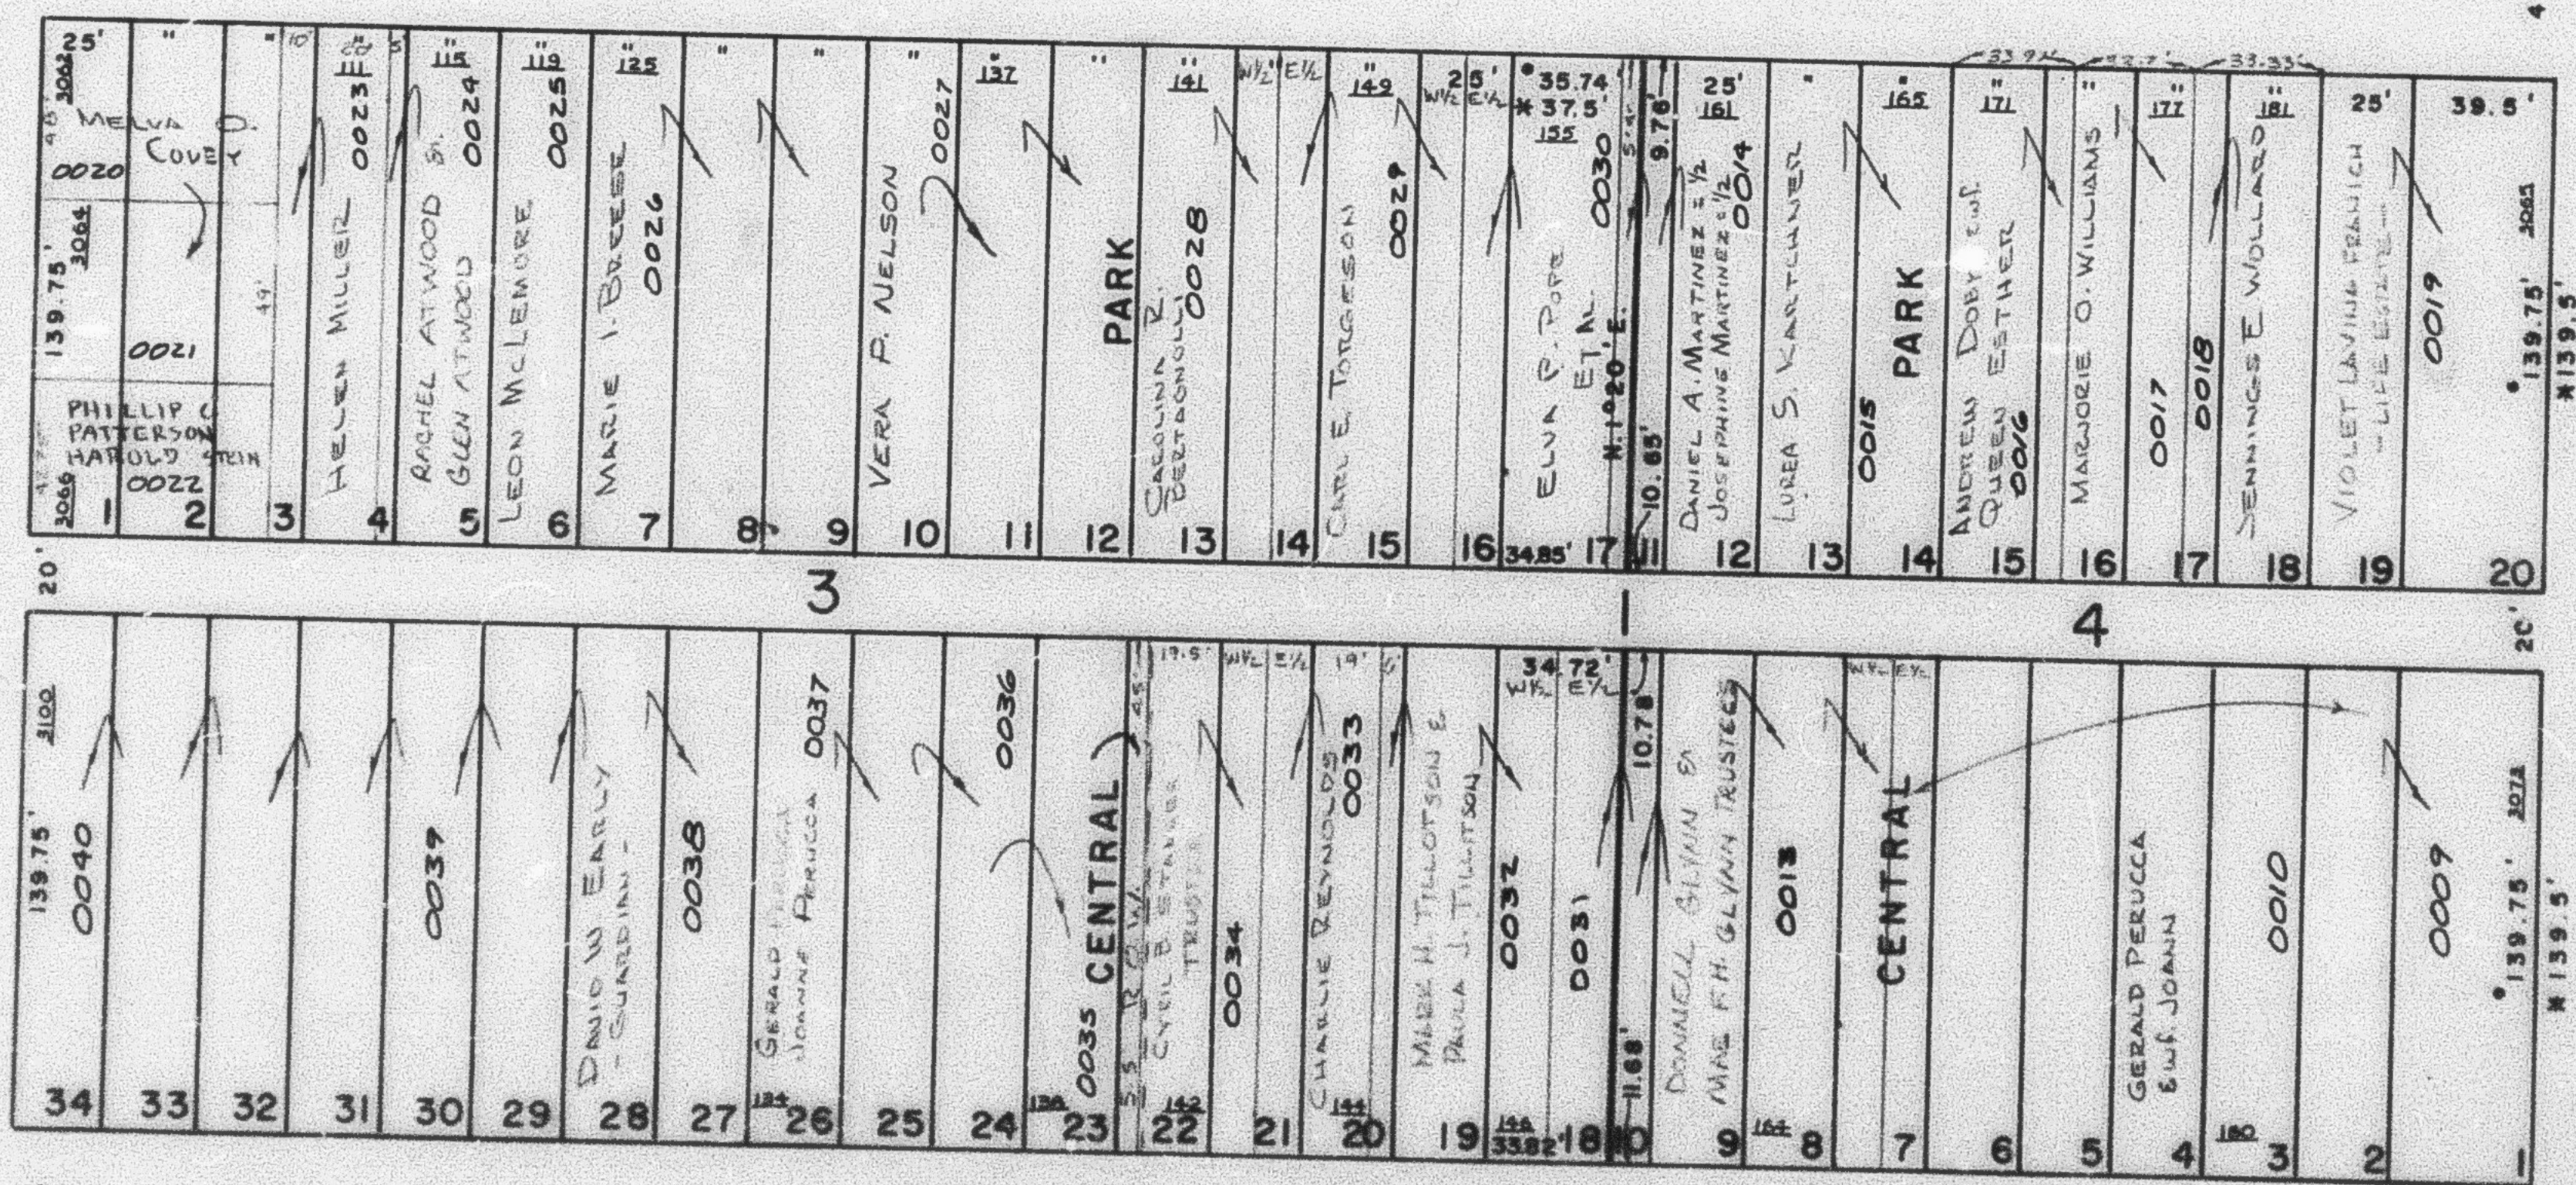

31ST.

STREET

S. 89° 02' E.

NOTE: ALL FIGURES TAKEN FROM OGDEN CITY ENG. DEPT. PLATS
FROM ORIG. PLATS

SEE PAGE 62

W.F.J. 9-71