

PART OF LOT 13, BLOCK 10, SOUTH OGDEN SURVEY
DUNN'S ADD'N., CENTRAL PARK ADD'N., CENTRAL PARK ANNEX

BLOCK 3

BLOCKS 3 & 4

BLOCKS 3 & 4

TAXING UNIT: 25


IN OGDEN CITY

SEE PAGE 45

30 TH

SEE PAGE 44

STREET

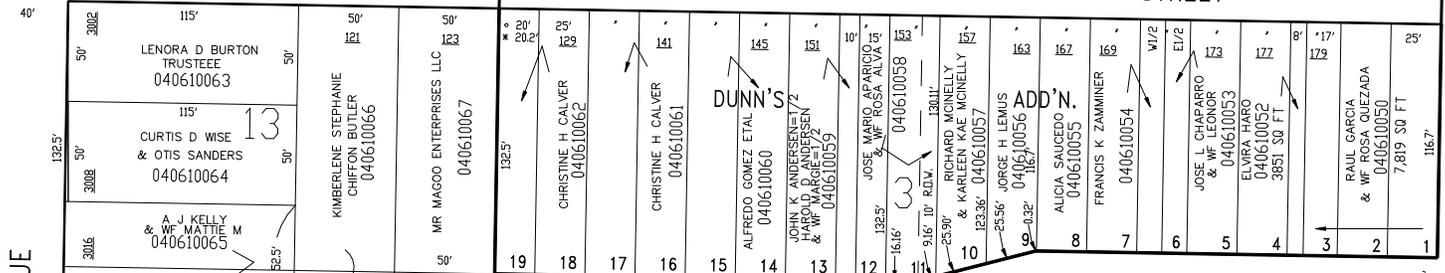

SEE PAGE 56


AVENUE

SEE PAGE 60

AVENUE

PATTERSON

STREET

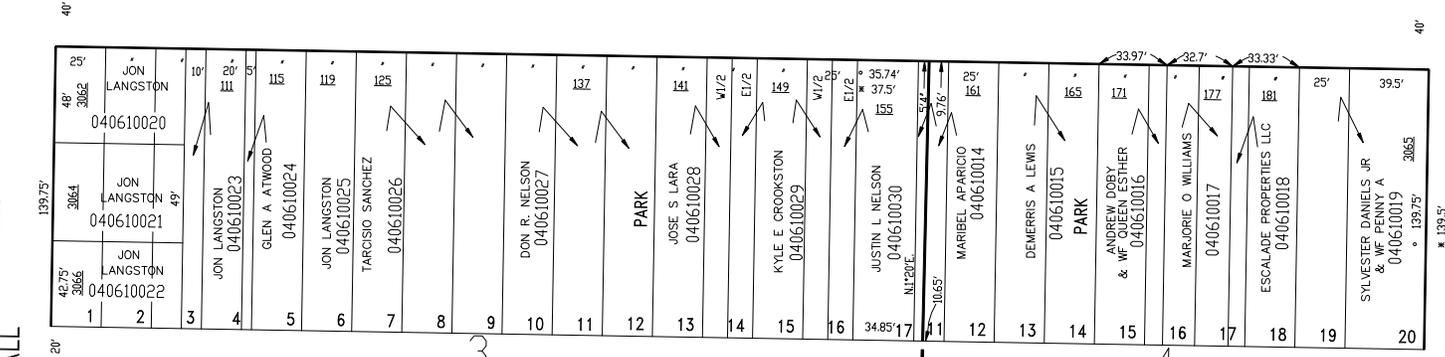


WALL

LINCOLN

31 ST

SEE PAGE 62

STREET

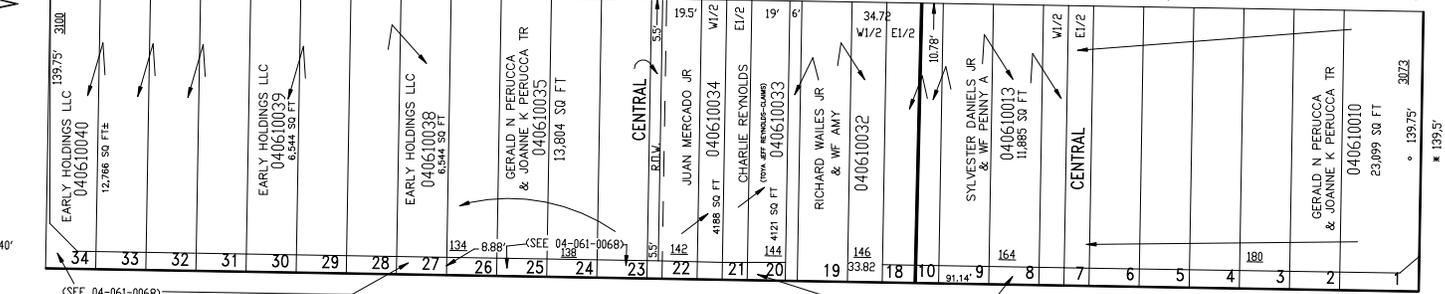

NOTE: ALL FIGURES TAKEN FROM OGDEN CITY ENG DEPT. PLATS
* FROM DRIG. PLATS

FOR COMPLETE ENG DATA SEE ORIGINAL DEDICATION PLAT IN BOOK 5, PAGES 35 & 75, AND BOOK 6, PAGE 4 OF RECORDS.