

PART OF LOT 13, BLOCK 10, SOUTH OGDEN SURVEY
DUNN'S ADD'N., CENTRAL PARK ADD'N., CENTRAL PARK ANNEX

BLOCK 3

BLOCKS 3 & 4

BLOCKS 3 & 4


TAXING UNIT: 25

IN OGDEN CITY

SCALE 1" = 50'

SEE PAGE 45

SEE PAGE 44

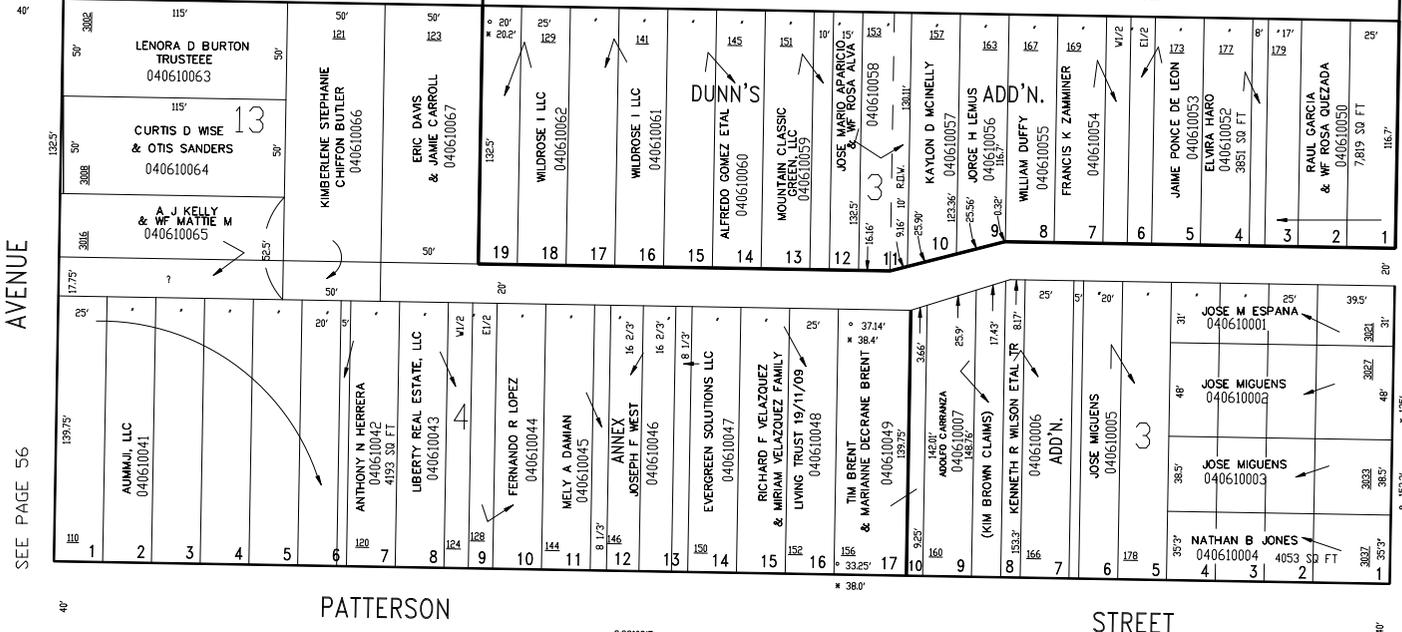


SEE PAGE 56

SEE PAGE 60

PATTERSON STREET

STREET

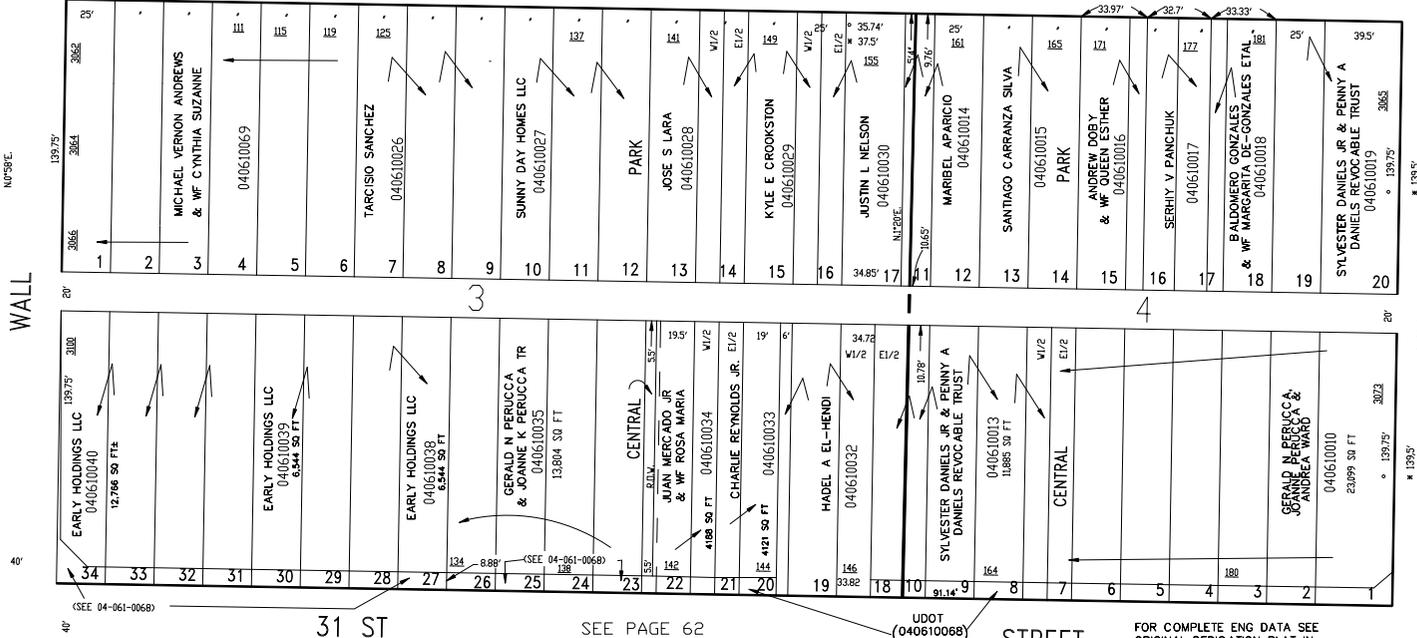

WALL STREET

LINCOLN STREET

31 ST

SEE PAGE 62

STREET

FOR COMPLETE ENC DATA SEE ORIGINAL DEDICATION PLAT IN BOOK 5, PAGES 35 & 75, AND BOOK 6, PAGE 4 OF RECORDS.

NOTE: ALL FIGURES TAKEN FROM OGDEN CITY ENG DEPT. PLATS FROM ORIG. PLATS