

PART OF LOT 13, BLOCK 10, SOUTH OGDEN SURVEY  
DUNN'S ADD'N., CENTRAL PARK ADD'N., CENTRAL PARK ANNEX

BLOCK 3

BLOCKS 3 & 4

BLOCKS 3 & 4

TAXING UNIT: 25


IN OGDEN CITY

SEE PAGE 45

30 TH

SEE PAGE 44

STREET

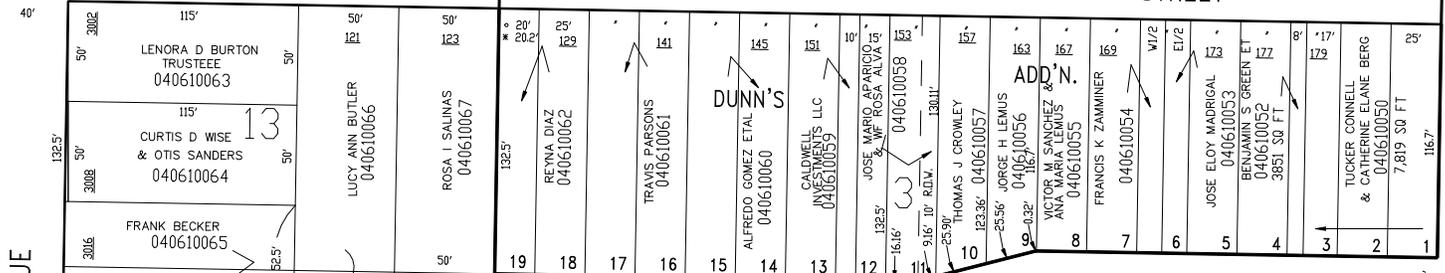

SEE PAGE 56


AVENUE

SEE PAGE 60

AVENUE

PATTERSON

STREET

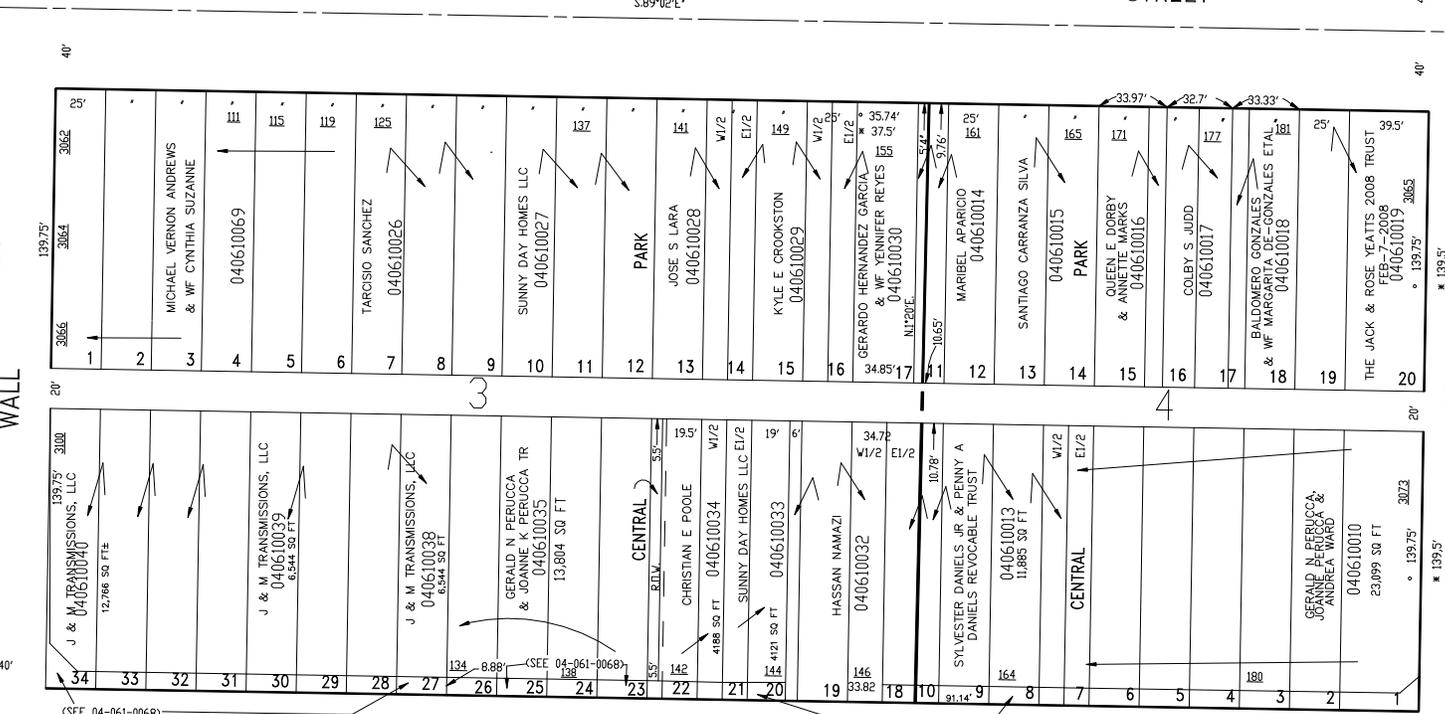

WALL

LINCOLN

31 ST

SEE PAGE 62

STREET

FOR COMPLETE ENG DATA SEE ORIGINAL DEDICATION PLAT IN BOOK 5, PAGES 35 & 75, AND BOOK 6, PAGE 4 OF RECORDS.

NOTE: ALL FIGURES TAKEN FROM OGDEN CITY ENG DEPT. PLATS FROM DRIG. PLATS