

PART OF LOT 13, BLOCK 10, SOUTH OGDEN SURVEY
DUNN'S ADD'N., CENTRAL PARK ADD'N., CENTRAL PARK ANNEX

BLOCK 3

BLOCKS 3 & 4

BLOCKS 3 & 4

TAXING UNIT: 25


IN OGDEN CITY

SEE PAGE 45

SCALE 1" = 50'

SEE PAGE 44

STREET

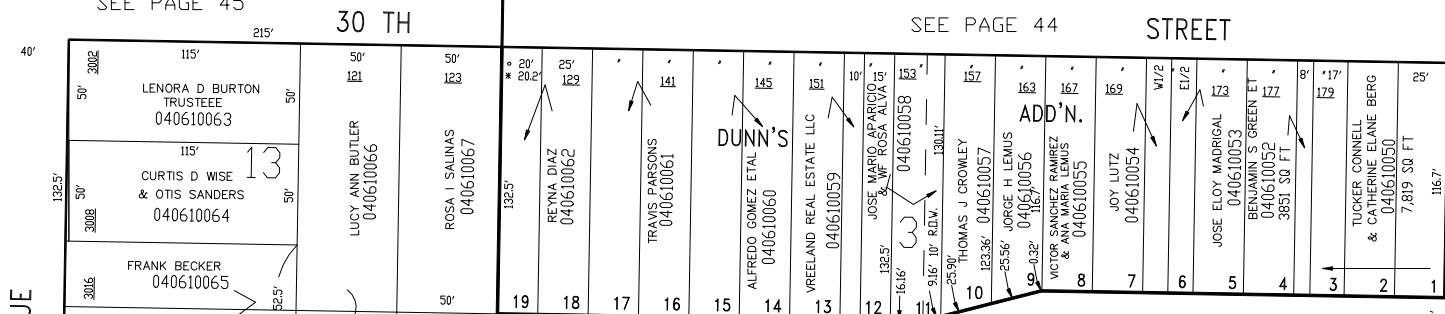

SEE PAGE 56

AVENUE

SEE PAGE 60

AVENUE



PATTERSON

STREET

S.89°02'E

N0°58'E

WALL

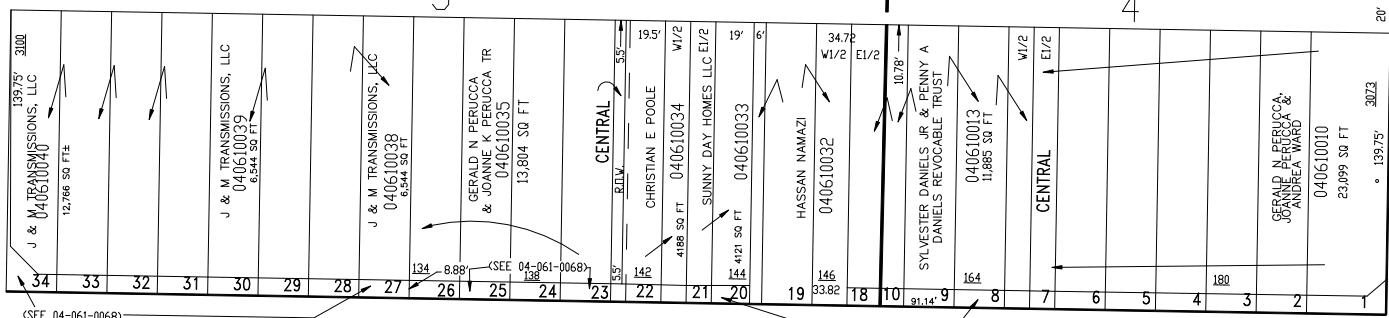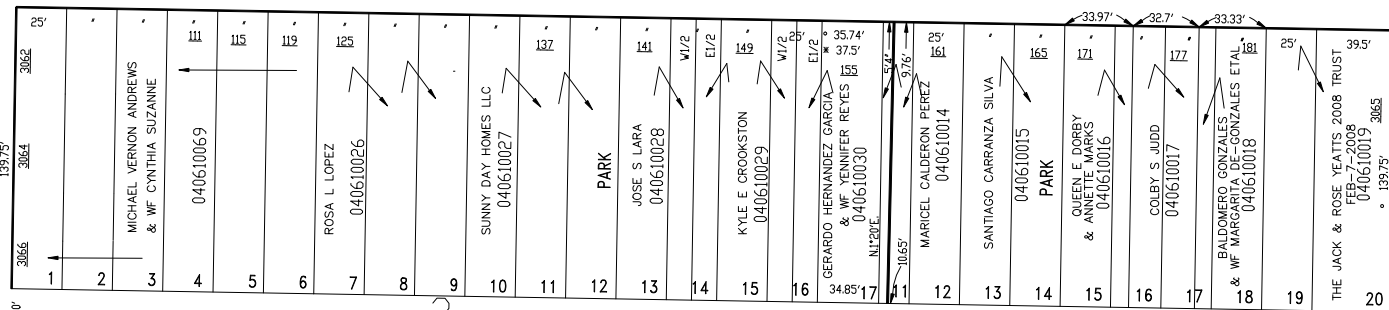

31 ST

SEE PAGE 62

STREET

FOR COMPLETE ENG DATA SEE ORIGINAL DEDICATION PLAT IN BOOK 5, PAGES 35 & 75, AND BOOK 6, PAGE 4 OF RECORDS.

NOTE: ALL FIGURES TAKEN FROM OGDEN CITY ENG. DEPT. PLATS
* FROM DRIG. PLATS

FOR TAX PURPOSES ONLY

JPS 8-95