

PART OF LOT 13, BLOCK 10, SOUTH OGDEN SURVEY
DUNN'S ADD'N., CENTRAL PARK ADD'N., CENTRAL PARK ANNEX

BLOCK 3

BLOCKS 3 & 4

BLOCKS 3 & 4

TAXING UNIT: 25


IN OGDEN CITY

SEE PAGE 45

SCALE 1" = 50'

SEE PAGE 44

STREET

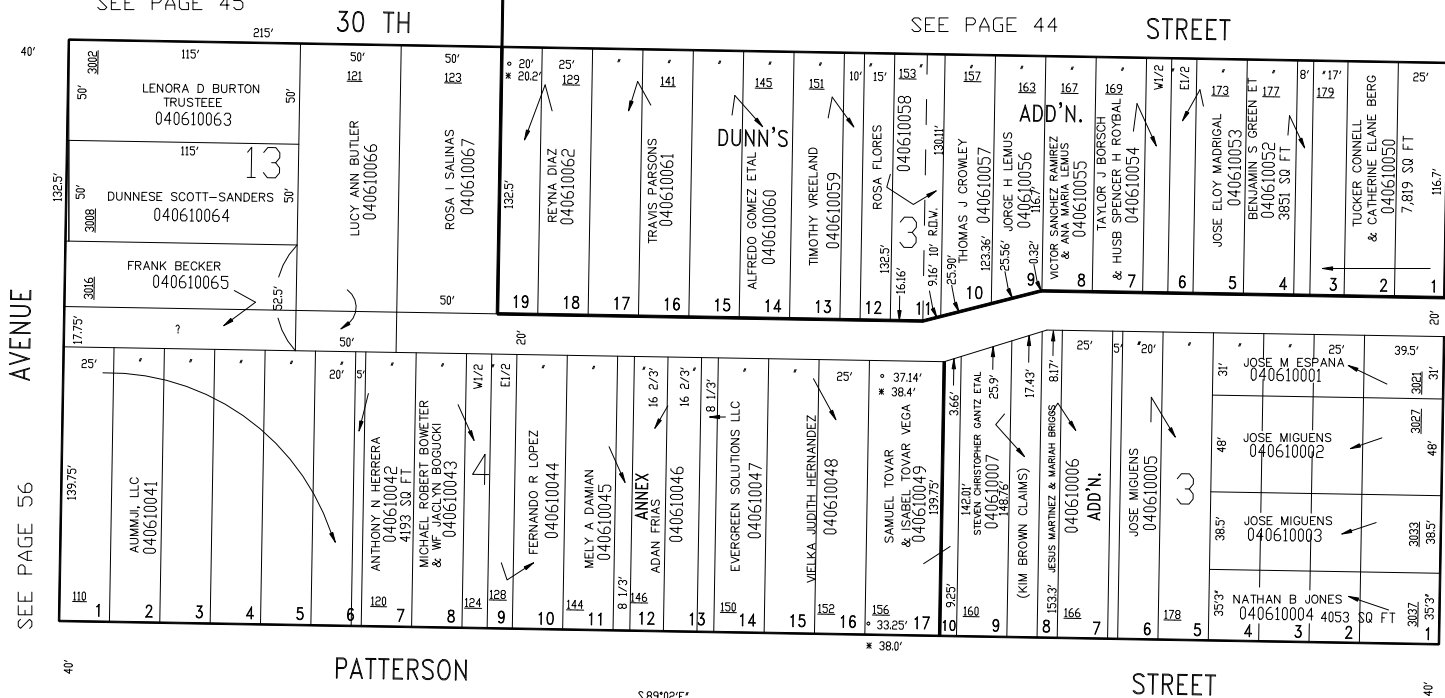


SEE PAGE 60

N058°E

N058°E

WALL

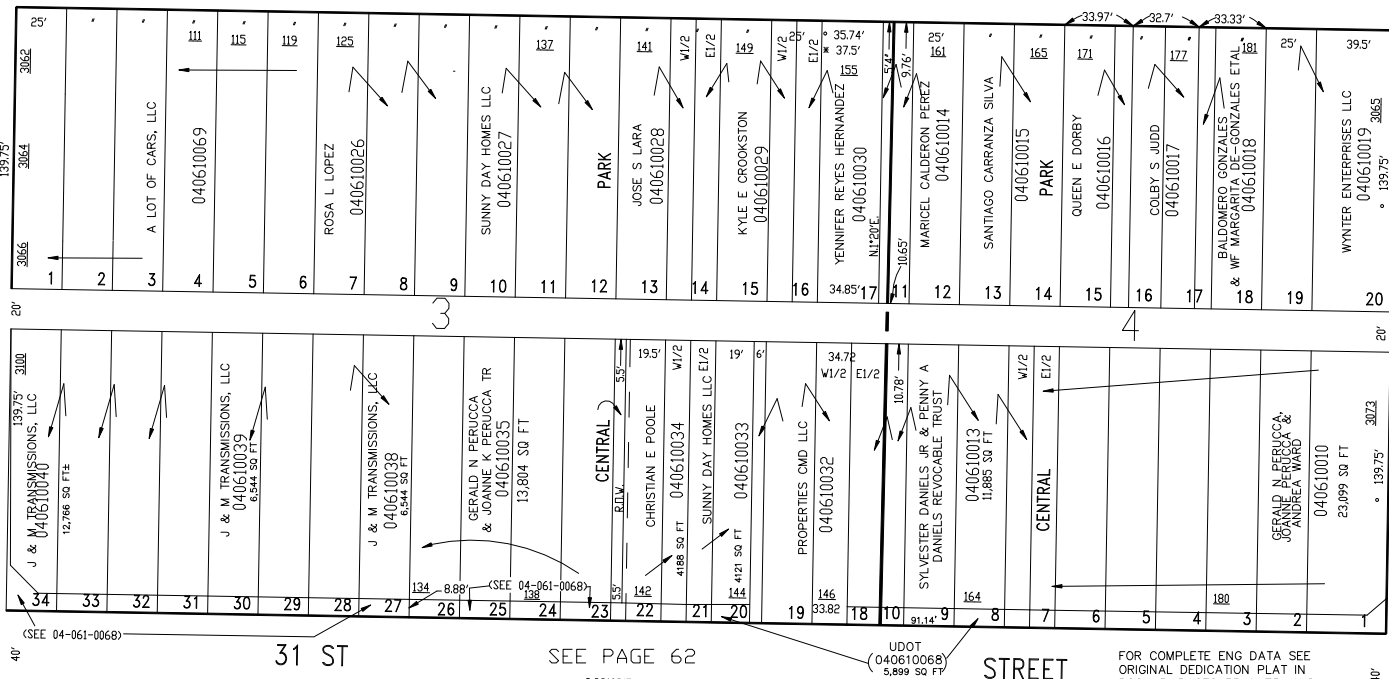

LINCOLN

N139°5'

NOTE: ALL FIGURES TAKEN FROM OGDEN CITY ENG. DEPT. PLATS
* FROM ORIG. PLATS

SEE PAGE 62

FOR TAX PURPOSES ONLY

STREET

FOR COMPLETE ENG DATA SEE
ORIGINAL DEDICATION PLAT IN
BOOK 5, PAGES 35 & 75, AND
BOOK 6, PAGE 4 OF RECORDS.

JPS 8-95