

CENTRAL PARK ADDITION


TAXING UNIT: 25

BLOCKS 7 & 10

SEE PAGE 60

PART OF LOTS 4 & 5, BLOCK 10, SOUTH OGDEN SURVEY

SCALE 1" = 50'

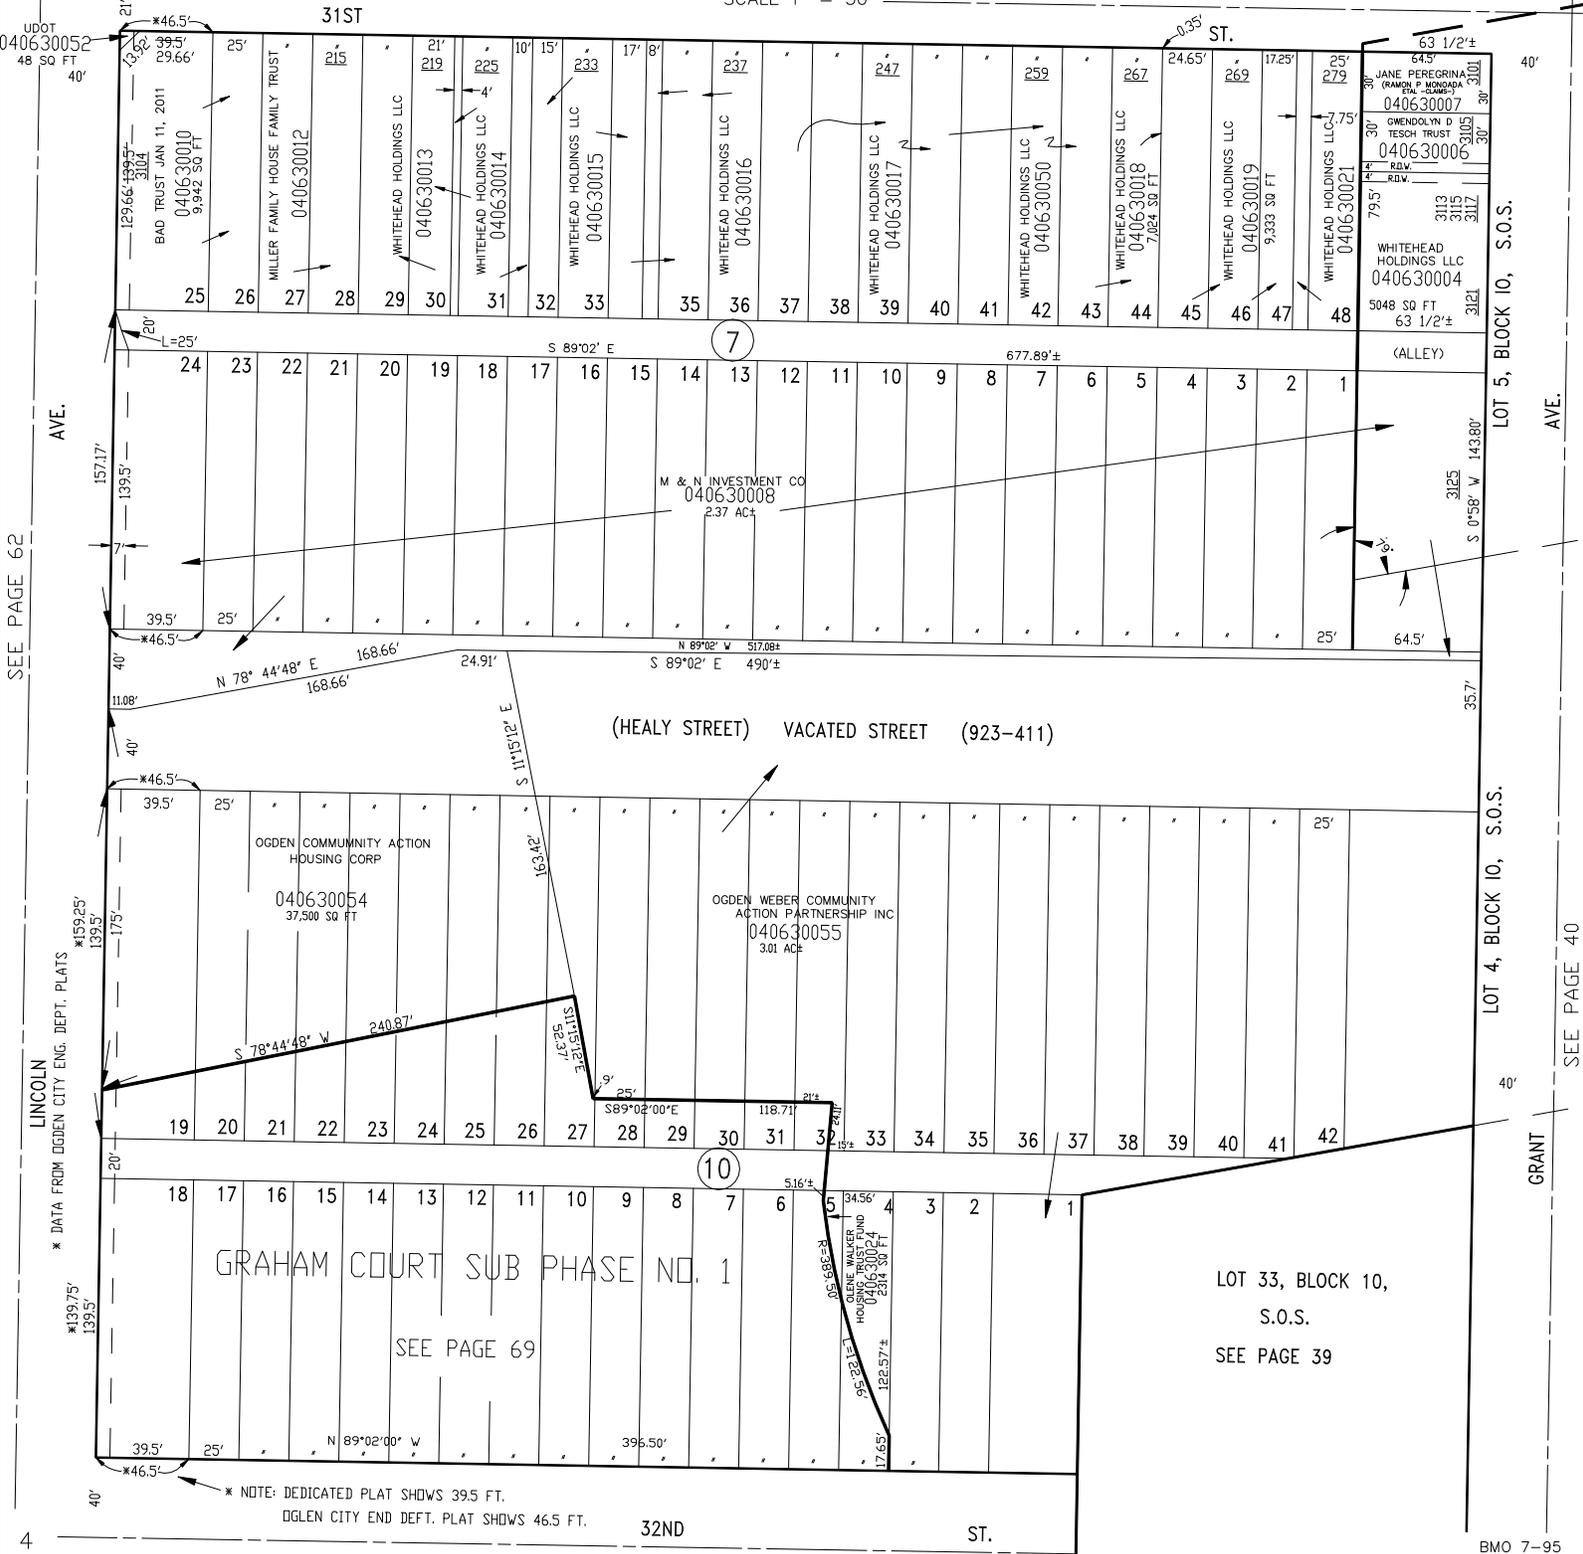

SEE PAGE 62

LINCOLN AVE.

4

LOT 5, BLOCK 10, S.O.S.

LOT 4, BLOCK 10, S.O.S.

GRANT AVE.

BMO 7-95

* DATA FROM OGDEN CITY ENG. DEPT. PLATS

* NOTE: DEDICATED PLAT SHOWS 39.5 FT. OGDEN CITY END DEFT. PLAT SHOWS 46.5 FT.

SEE PAGE 69

SEE PAGE 40

SEE PAGE 39