

PART OF LOTS 9 & 35, BLOCK 10, SOUTH OGDEN SURVEY

CHILD'S ADDITION

BLOCK 1  
IN OGDEN CITY

SEE BOOK 1, PAGE 5


TAXING UNIT: 25

SCALE 1" = 50'

45 RDDS 7 1/2' W.  
FR. NE. COR LOT 9

28TH.

STREET

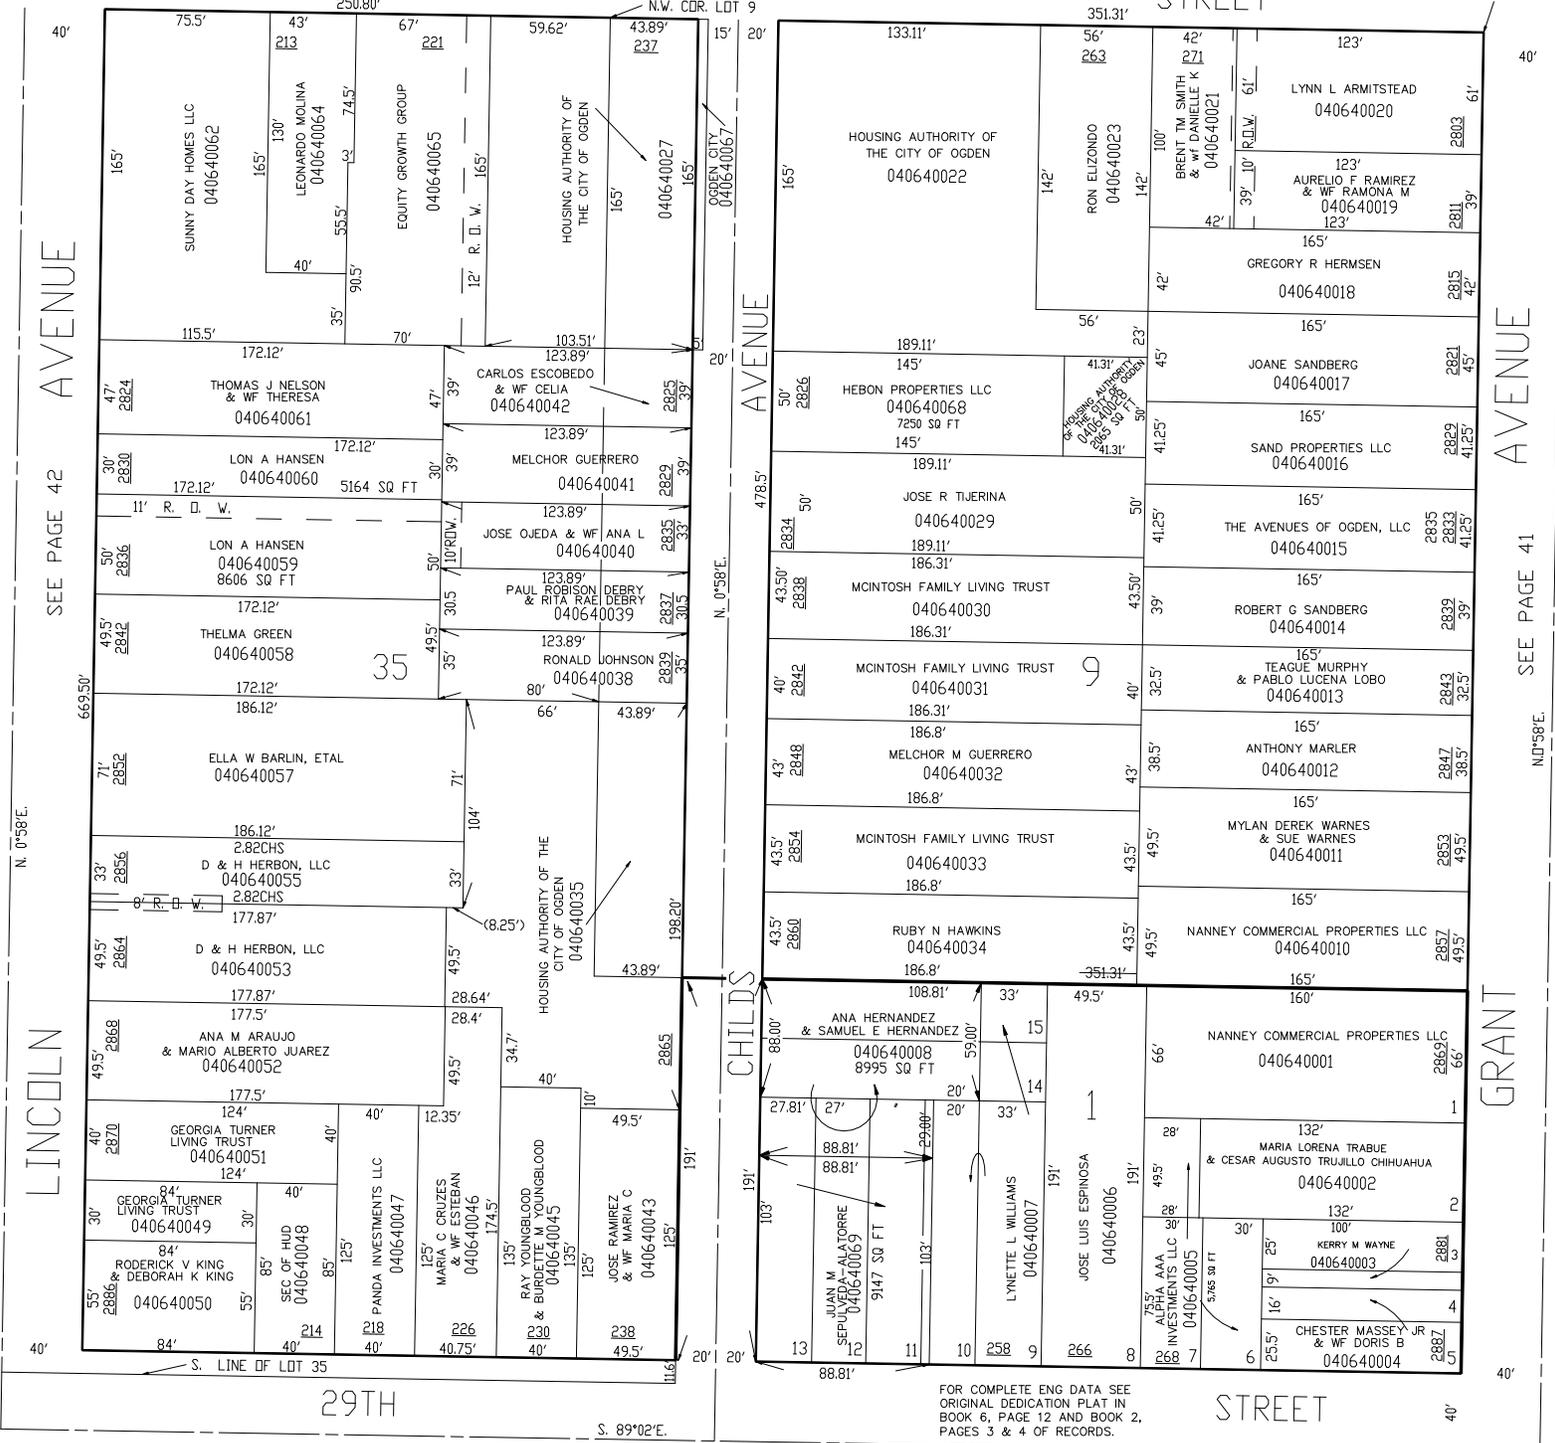

SEE PAGE 42

SEE PAGE 41

N. 0°58'E.

N. 0°58'E.

LINCOLN AVENUE

GRANT AVENUE

40'

40'

29TH

STREET

S. 89°02'E.

FOR COMPLETE ENG DATA SEE ORIGINAL DEDICATION PLAT IN BOOK 6, PAGE 12 AND BOOK 2, PAGES 3 & 4 OF RECORDS.