

PART OF LOTS 11, 22, 23, 26 & 36, BLOCK 10, SOUTH OGDEN SURVEY

65

CHILD S ADDITION

BLOCKS 2 & 3

TAXING UNIT 25

SEE P. 64


IN OGDEN CITY

PREFIX 04-065

29TH.

SCALE 1" = 50'

STREET

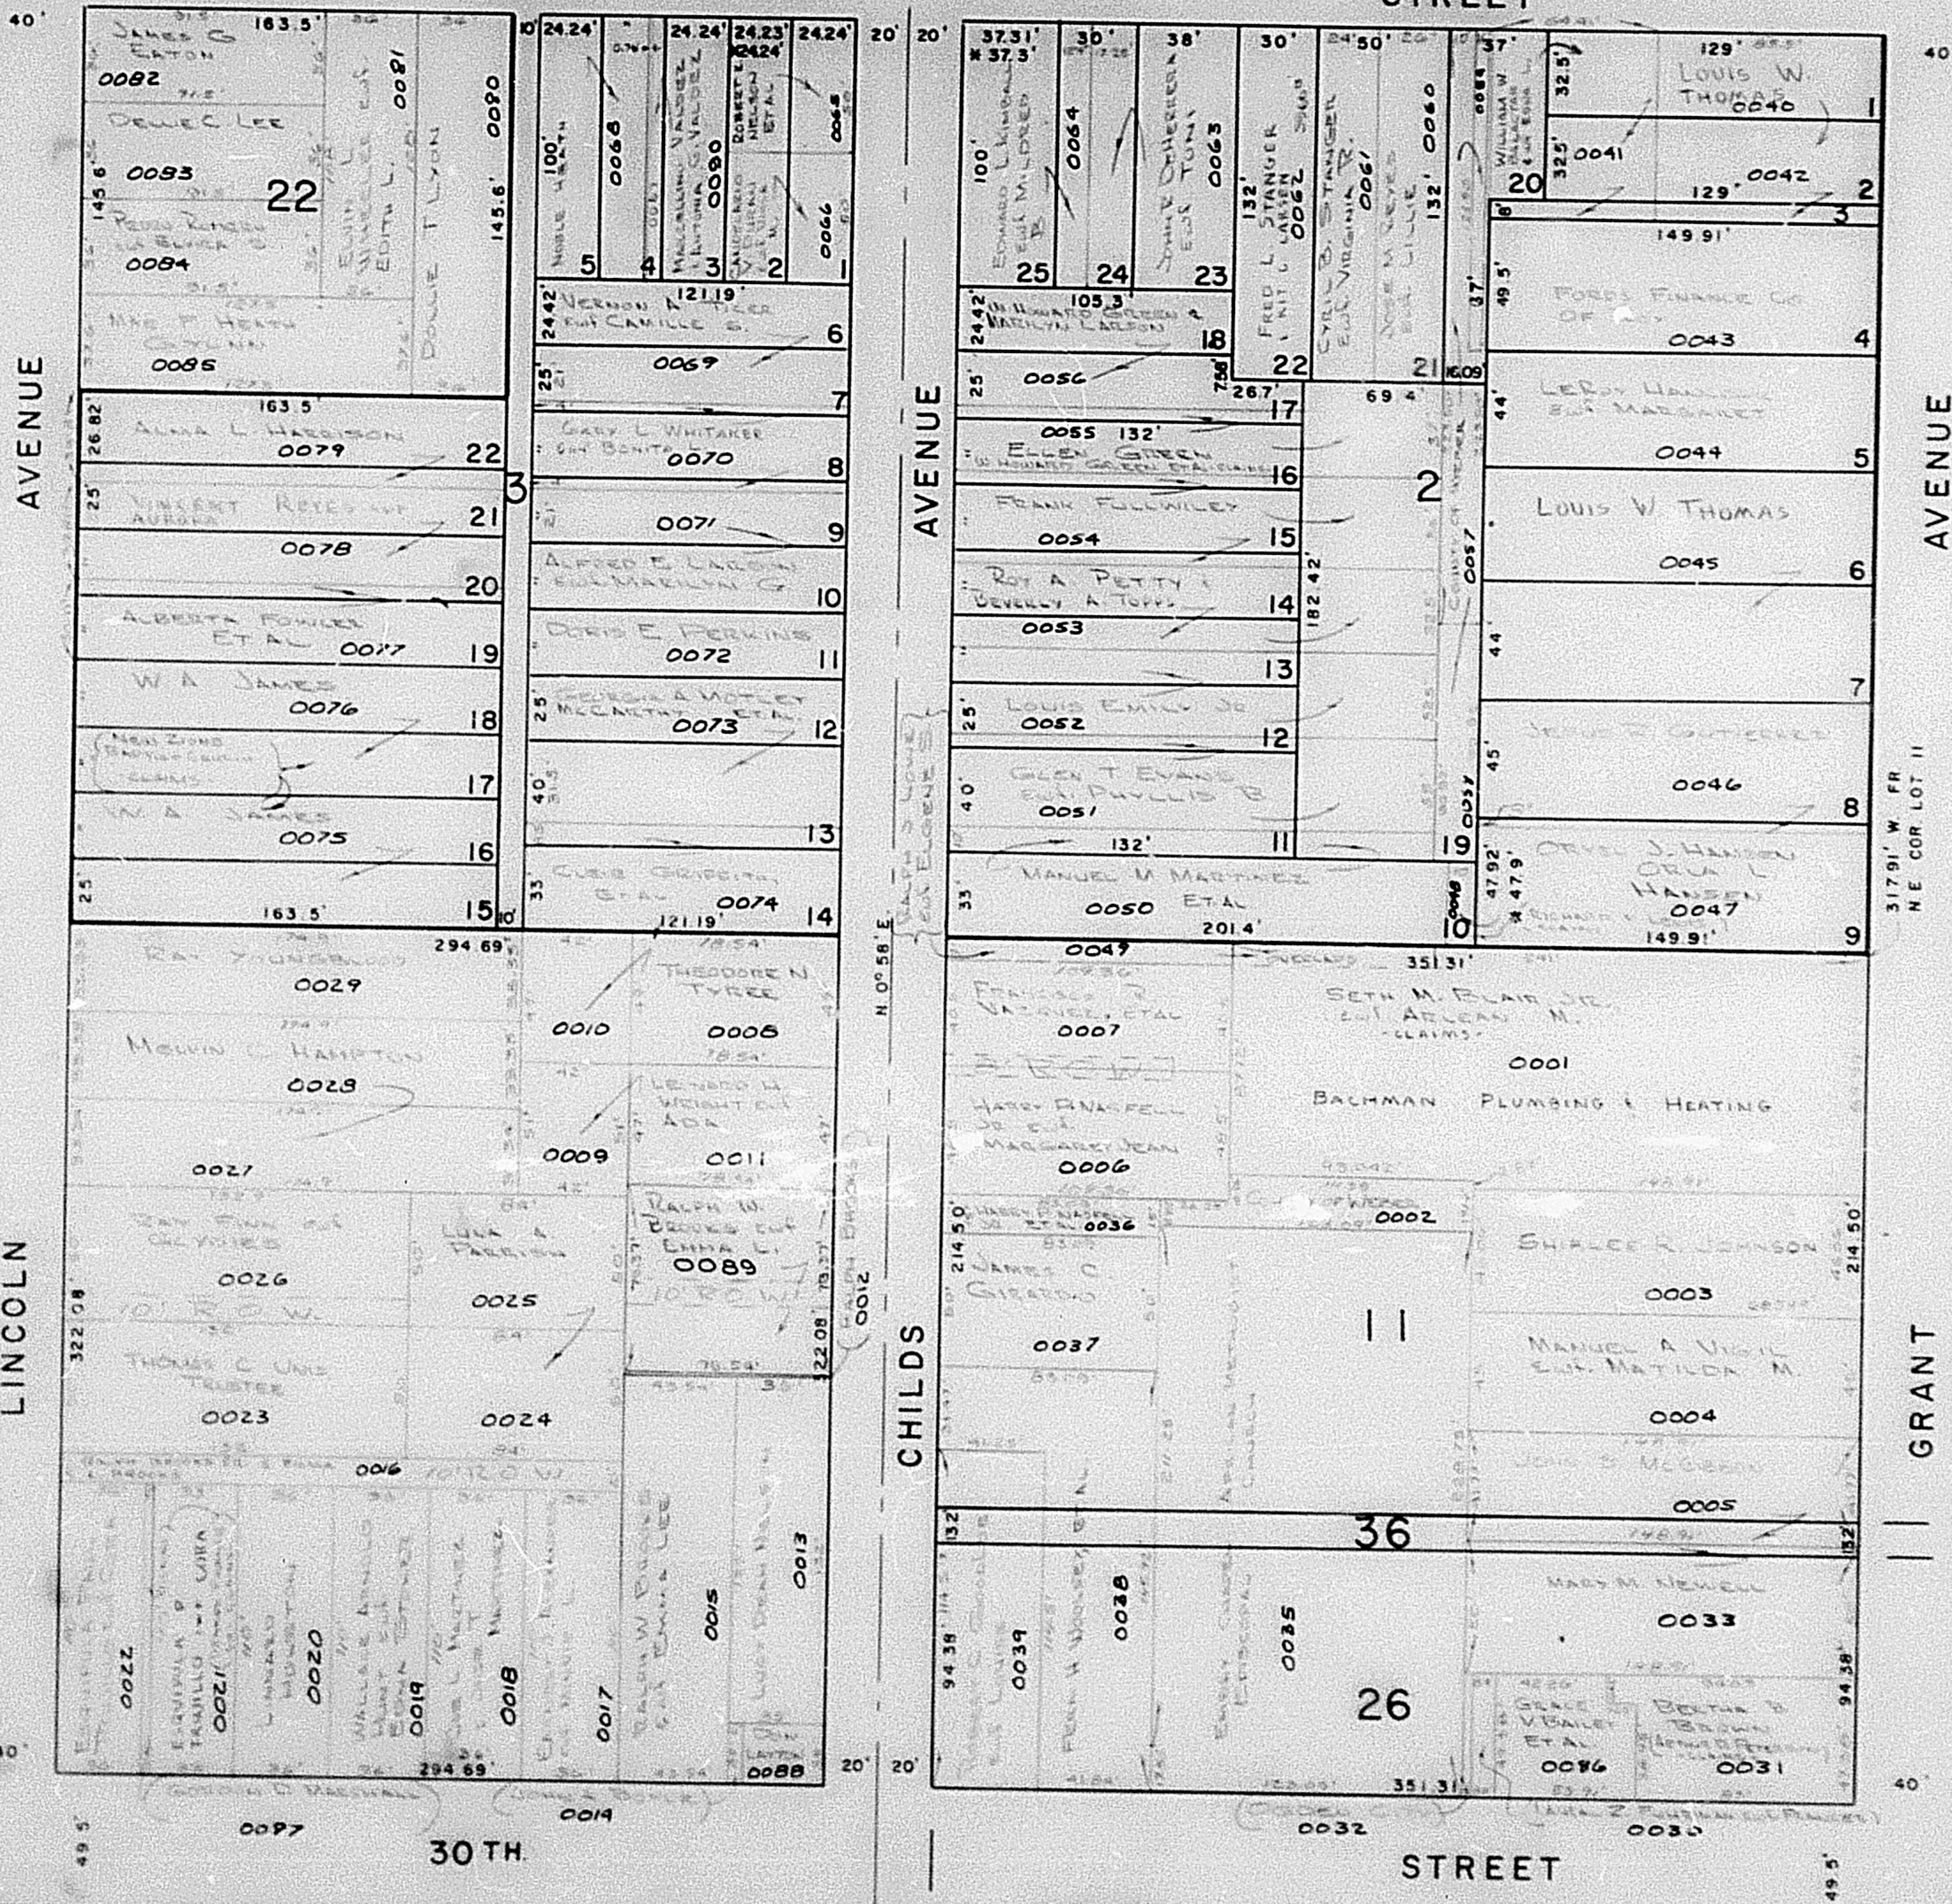

SEE PAGE 44

N. 0° 58' E

LINCOLN

CHILD S

N. 0° 58' E

AVENUE

AVENUE

3179' W. FR
NE COR LOT 11
N. 0° 58' E

GRANT

STREET

S. 89° 02' E

SEE PAGE 60

* FROM ORIG. DED. PLAT
ALL OTHERS FROM OGDEN CITY
ENG. DEPT. PLATS

W.F.J. 9-71