

PART OF LOTS 11, 22, 23, 26 & 36, BLOCK 10, SOUTH OGDEN SURVEY

65

CHILDS ADDITION

BLOCKS 2 & 3

TAXING UNIT: 25

SEE P. 64

IN OGDEN CITY


PREFIX: 04-065

29TH.

SCALE 1" = 50'

STREET

(LOUIS W. THOMAS)
0040 184'

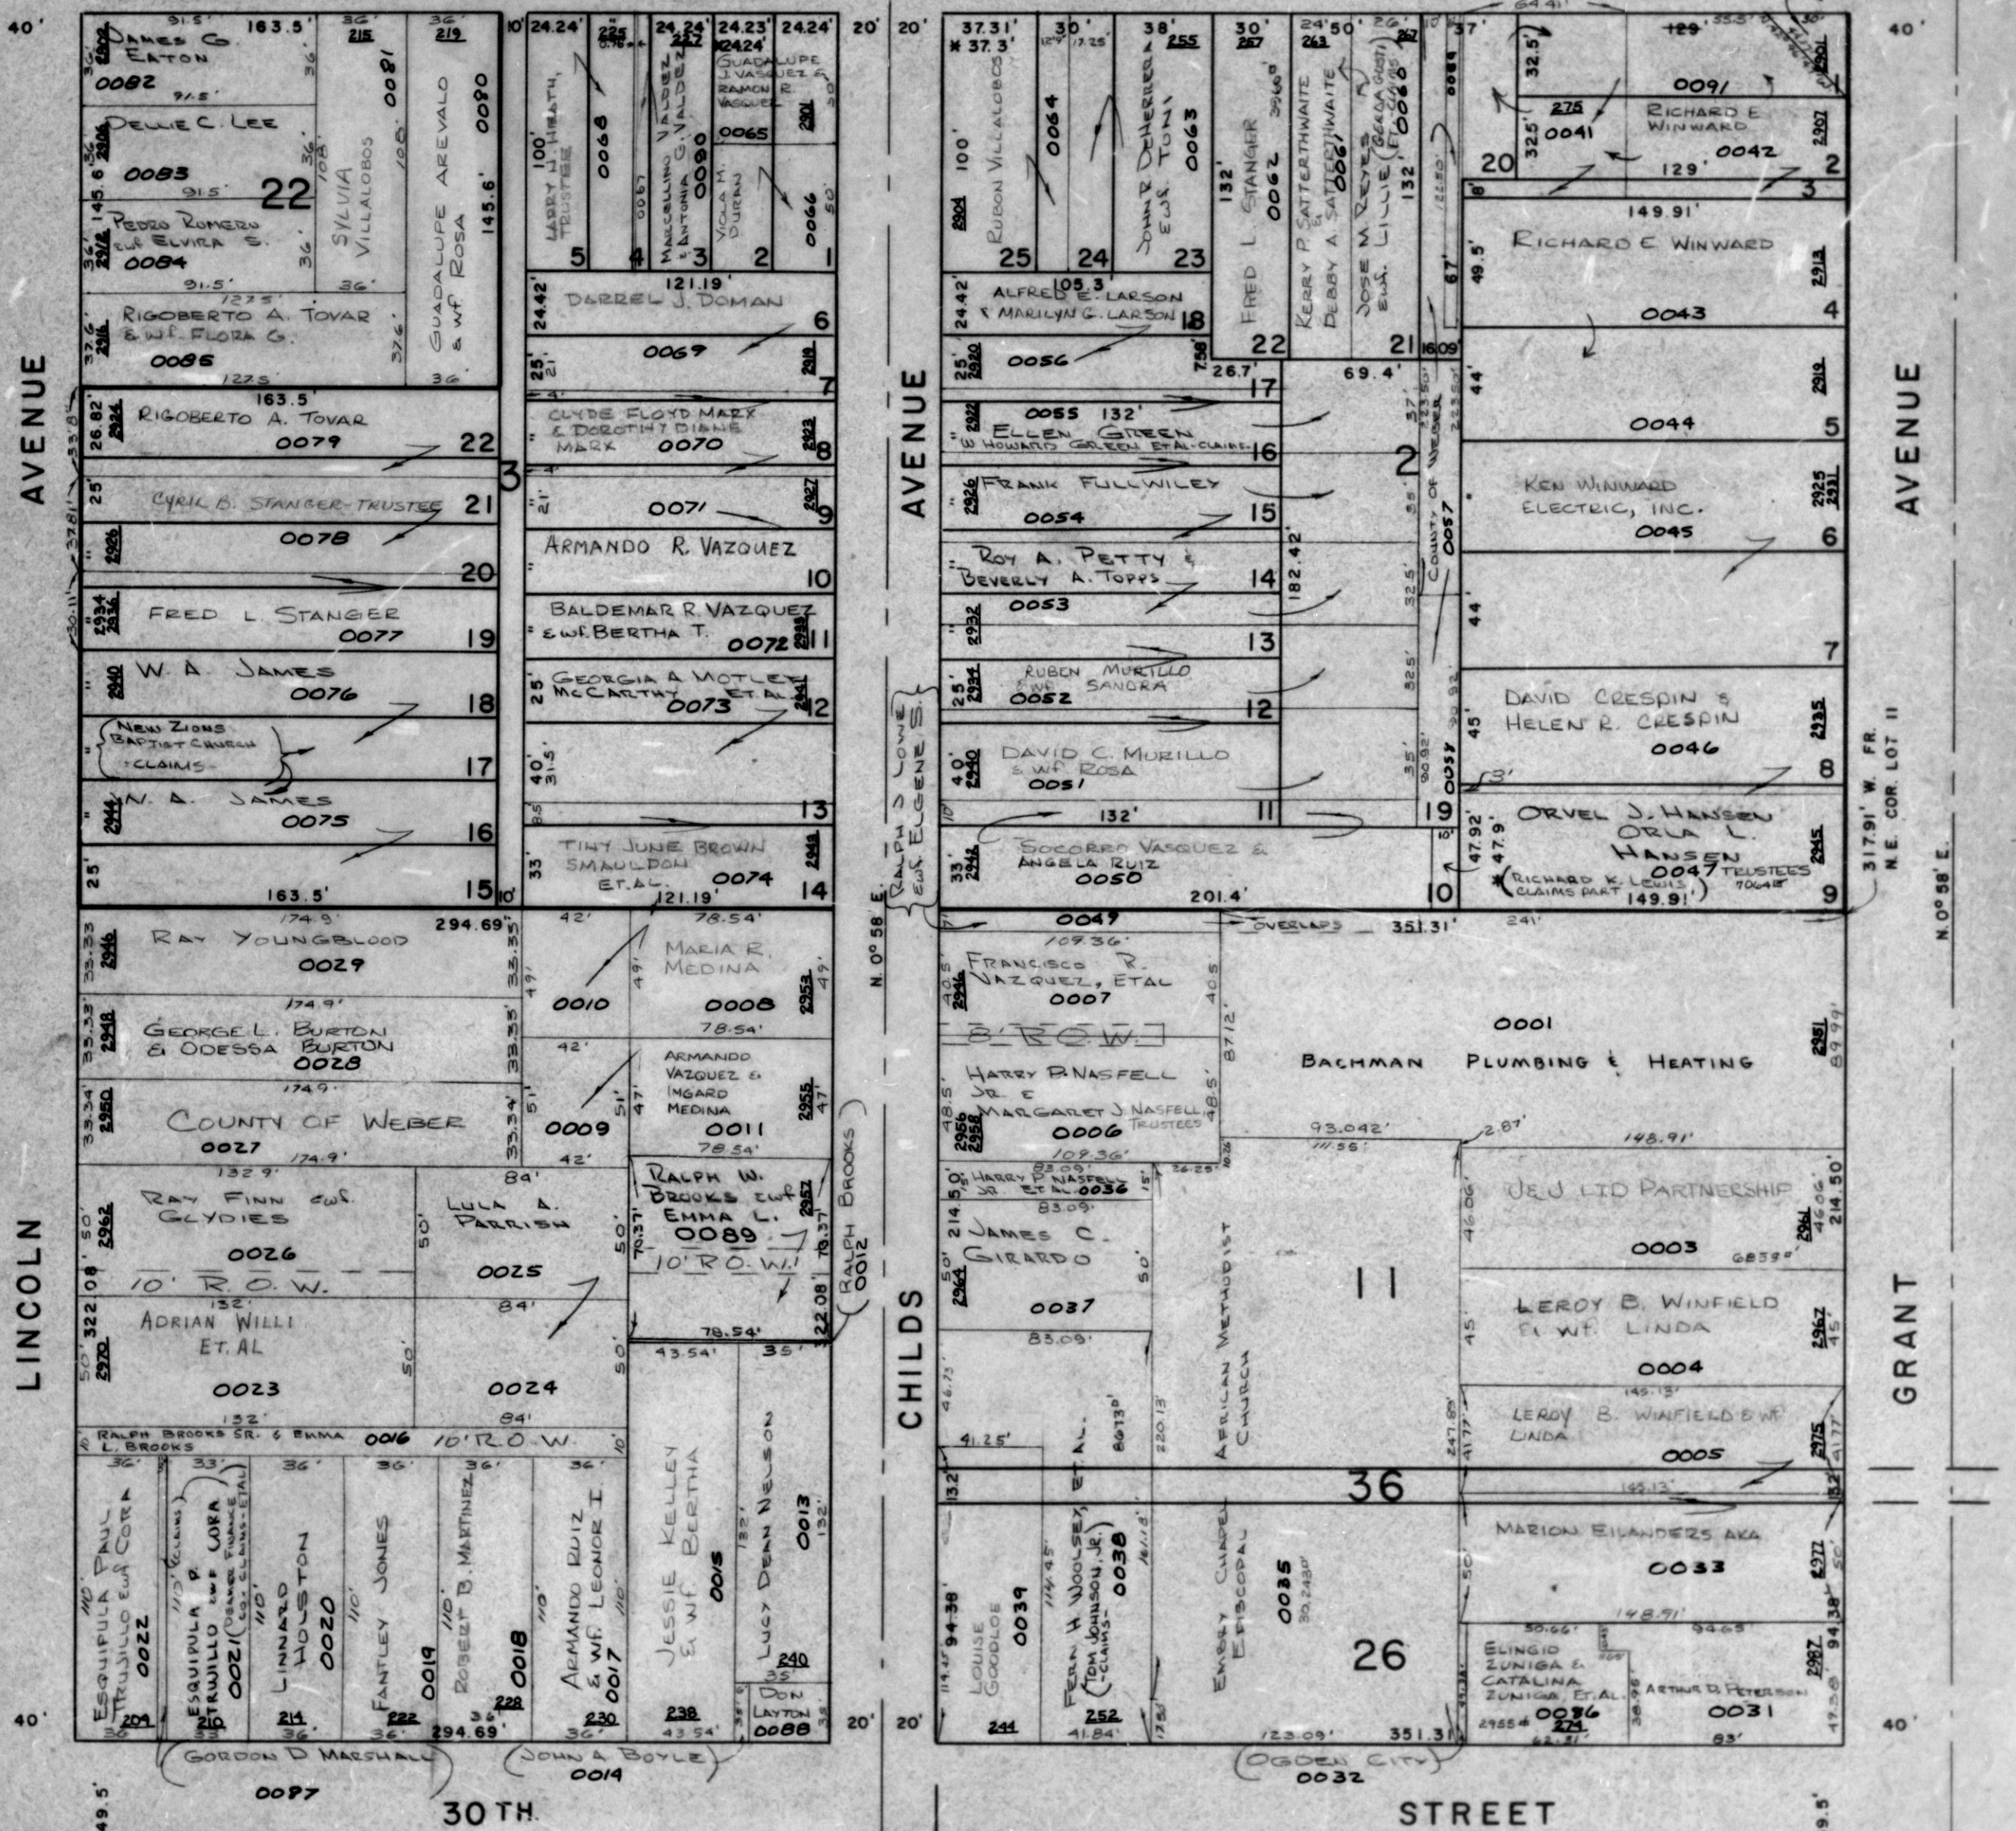

SEE PAGE 44

N. 0° 58' E.

LINCOLN

CHILDS

N. 0° 58' E.

SEE PAGE 60

S. 89° 02' E.

STREET

GRANT

N. 0° 58' E.

SEE PAGE 58

* FROM ORIG. DED. PLAT
ALL OTHERS FROM OGDEN CITY
ENG. DEPT. PLATS

W.F.J. 9-71