

CHILDS ADDITION

BLOCKS 2 & 3

IN OGDEN CITY

SEE PAGE 64

TAXING UNIT: 25

29TH STREET



STREET

SCALE 1" = 50'

COUNTY OF WEBER

WINWARD INVESTMENTS LLC 040650040 486 SQ FT

SEE PAGE 44

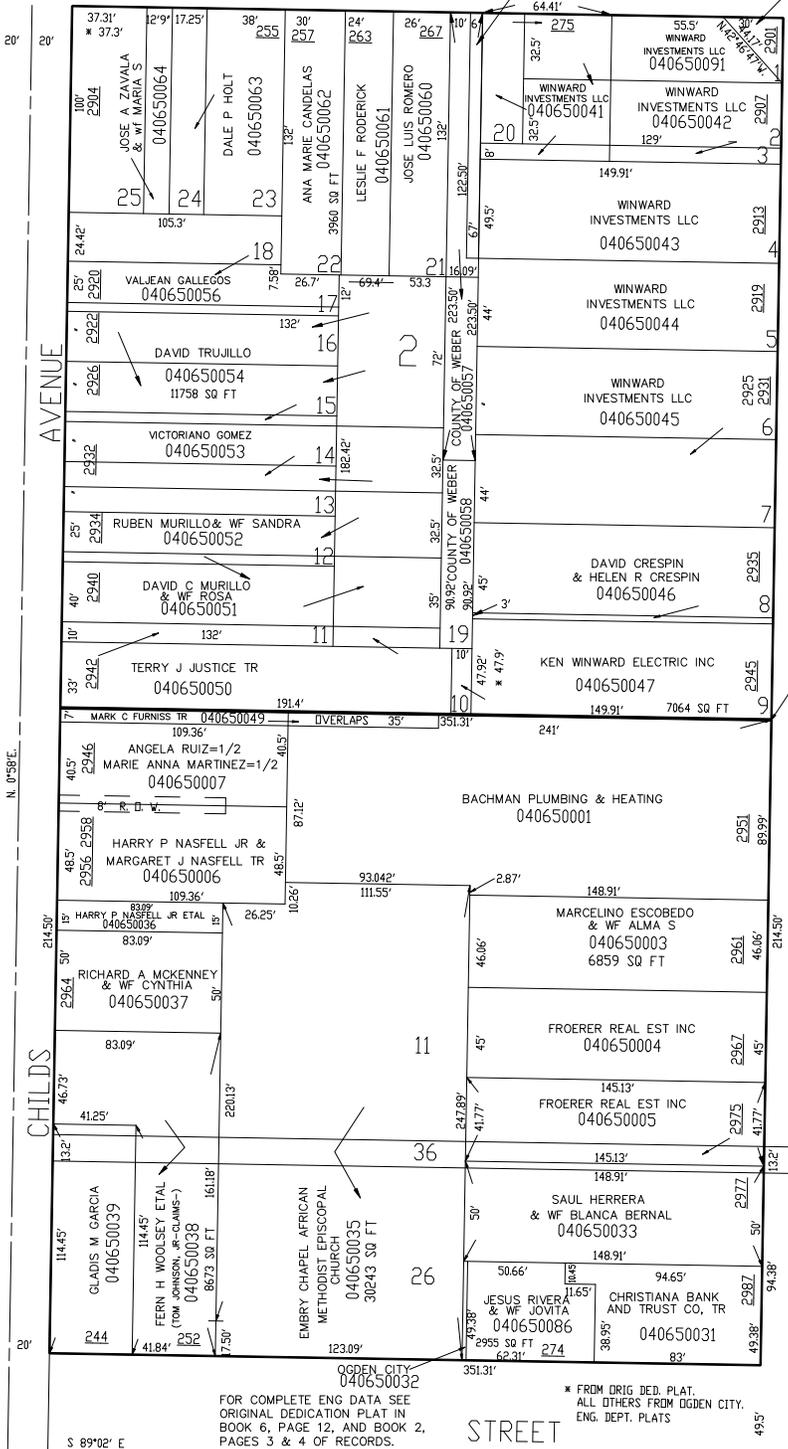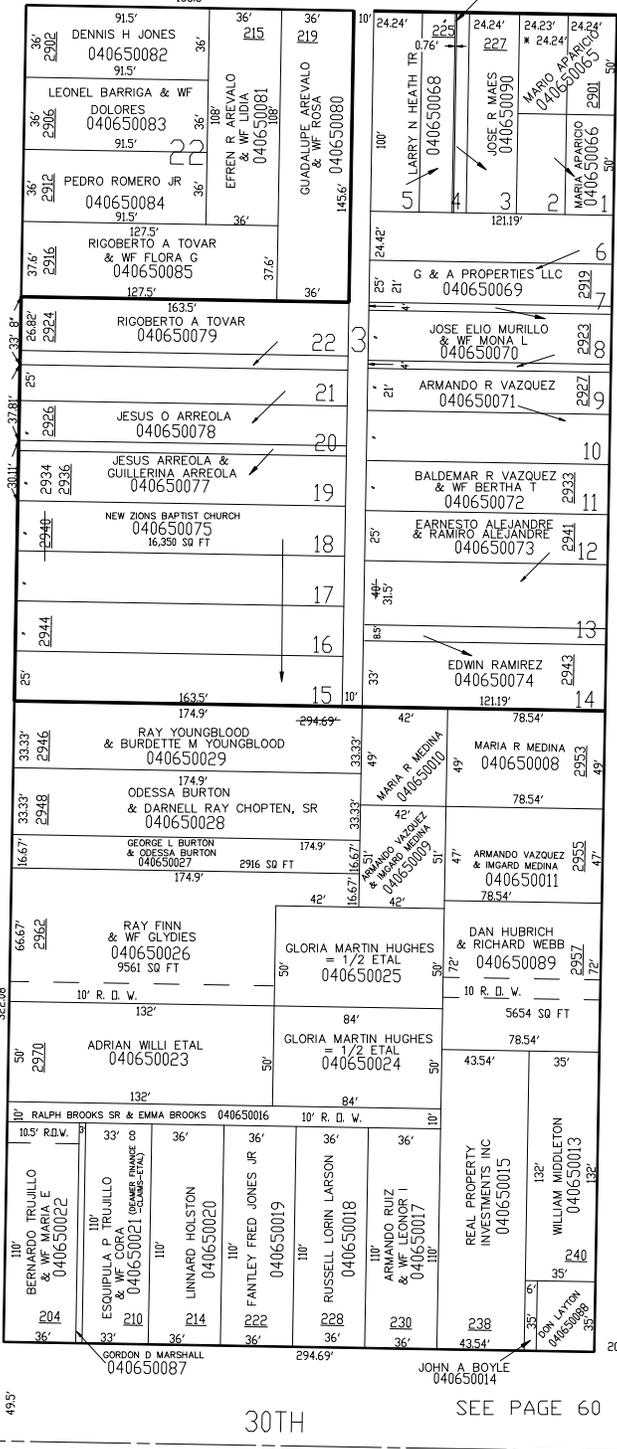

30TH STREET

SEE PAGE 60

OGDEN CITY 040650032  
FOR COMPLETE ENG DATA SEE ORIGINAL DEDICATION PLAT IN BOOK 6, PAGE 12, AND BOOK 2, PAGES 3 & 4 OF RECORDS.

STREET

\* FROM DRIG DED. PLAT. ALL OTHERS FROM OGDEN CITY. ENG. DEPT. PLATS

AVENUE

GRANT AVENUE

SEE PAGE 58