

PART OF LOTS 11, 22, 23, 26 & 36, BLOCK 10 SOUTH OGDEN SURVEY

CHILDS ADDITION

BLOCKS 2 & 3

SEE PAGE 64

IN OGDEN CITY  
SCALE 1" = 50'

TAXING UNIT: 25



29TH STREET

STREET

COUNTY OF WEBER  
040650059

WINWARD INVESTMENTS LLC  
040650040  
486 SQ FT

SEE PAGE 44

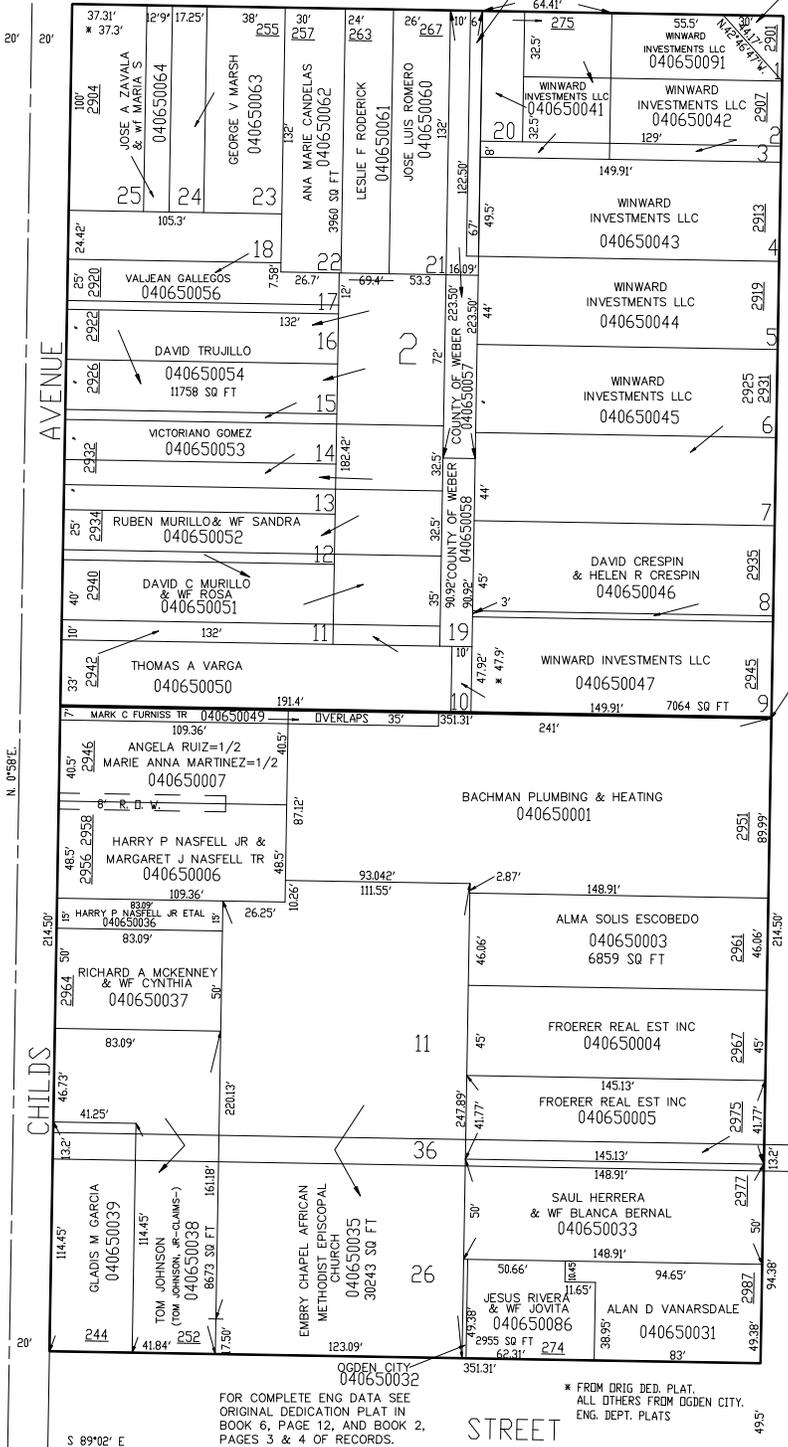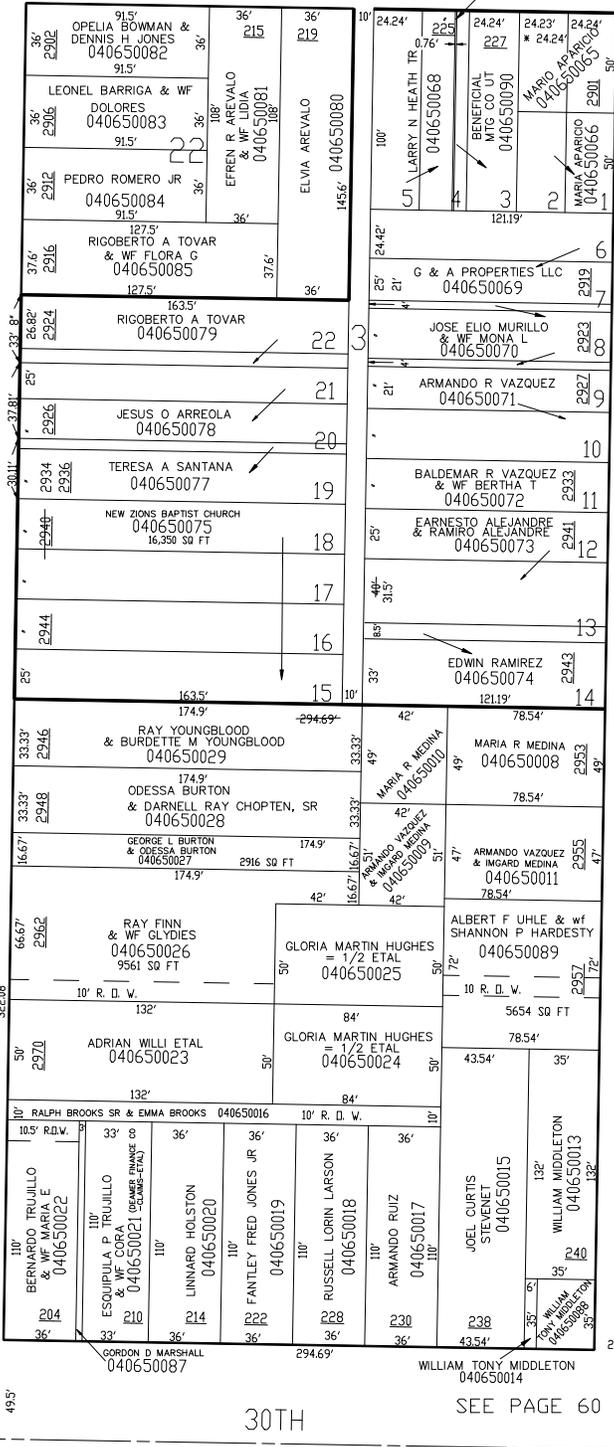

30TH STREET

SEE PAGE 60

OGDEN CITY  
040650032  
FOR COMPLETE ENG DATA SEE ORIGINAL DEDICATION PLAT IN BOOK 6, PAGE 12, AND BOOK 2, PAGES 3 & 4 OF RECORDS.

STREET

AVENUE

GRANT AVENUE

SEE PAGE 58