

CHILDS ADDITION

BLOCKS 2 & 3

SEE PAGE 64

IN OGDEN CITY

SCALE 1" = 50'

TAXING UNIT: 25


29TH

IRMA RAQUEL RODRIGUEZ 040650067

STREET

COUNTY OF WEBER 040650059

SEE PAGE 44

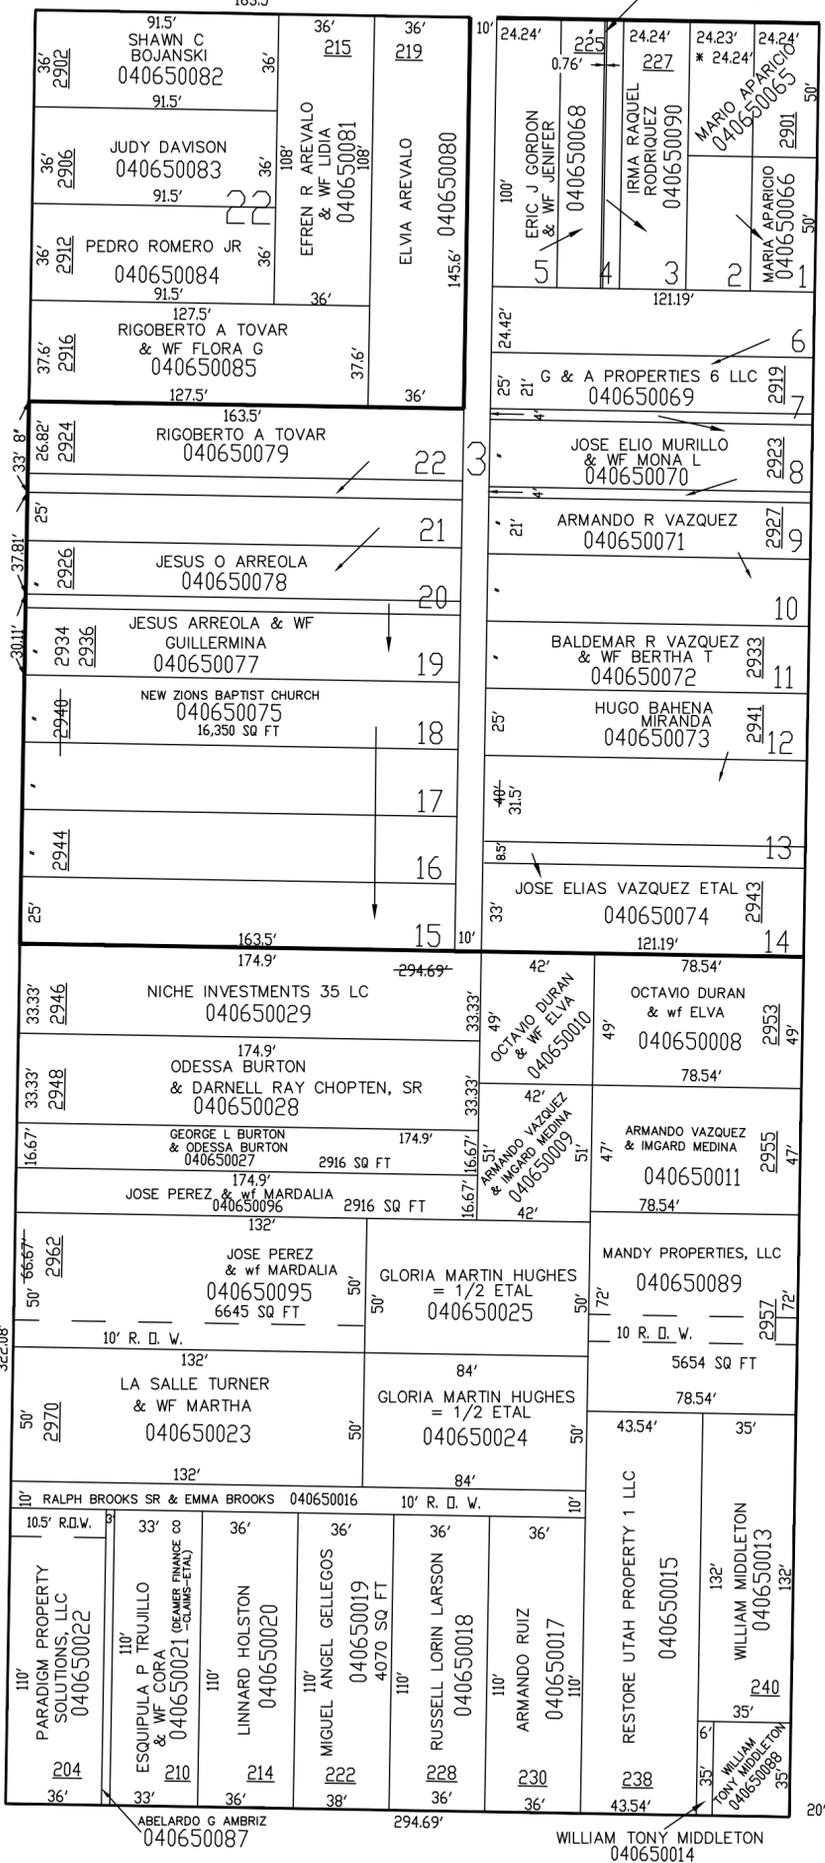


30TH

SEE PAGE 60

AVENUE

CHILDS

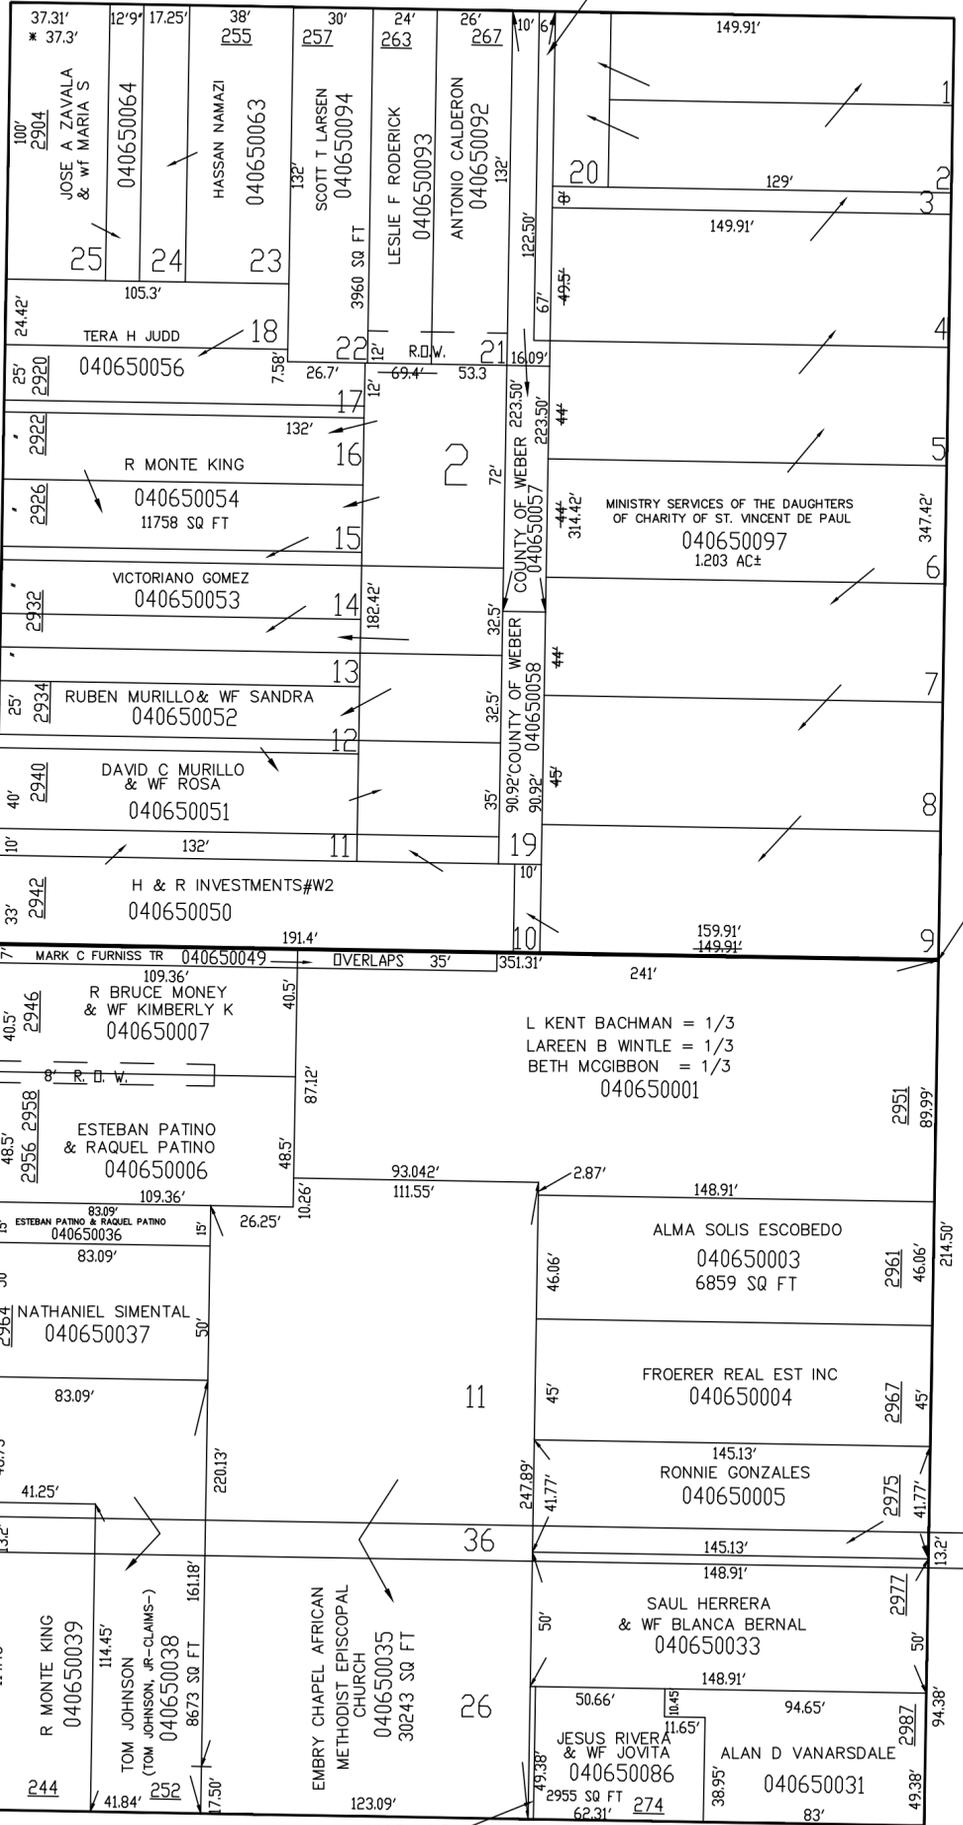

AVENUE

SEE PAGE 58

GRANT

OGDEN CITY 040650032  
FOR COMPLETE ENG DATA SEE ORIGINAL DEDICATION PLAT IN BOOK 6, PAGE 12, AND BOOK 2, PAGES 3 & 4 OF RECORDS.

STREET

\* FROM ORIG DED. PLAT. ALL OTHERS FROM OGDEN CITY. ENG. DEPT. PLATS