


S.W. 1/4 OF N.E. 1/4
SECTION 3, T.5N., R.1W., S.L.B.&M.
 TAXING UNIT: 25
 IN OGDEN CITY

PREFIX: 05-004

SCALE: 1"=100'

4

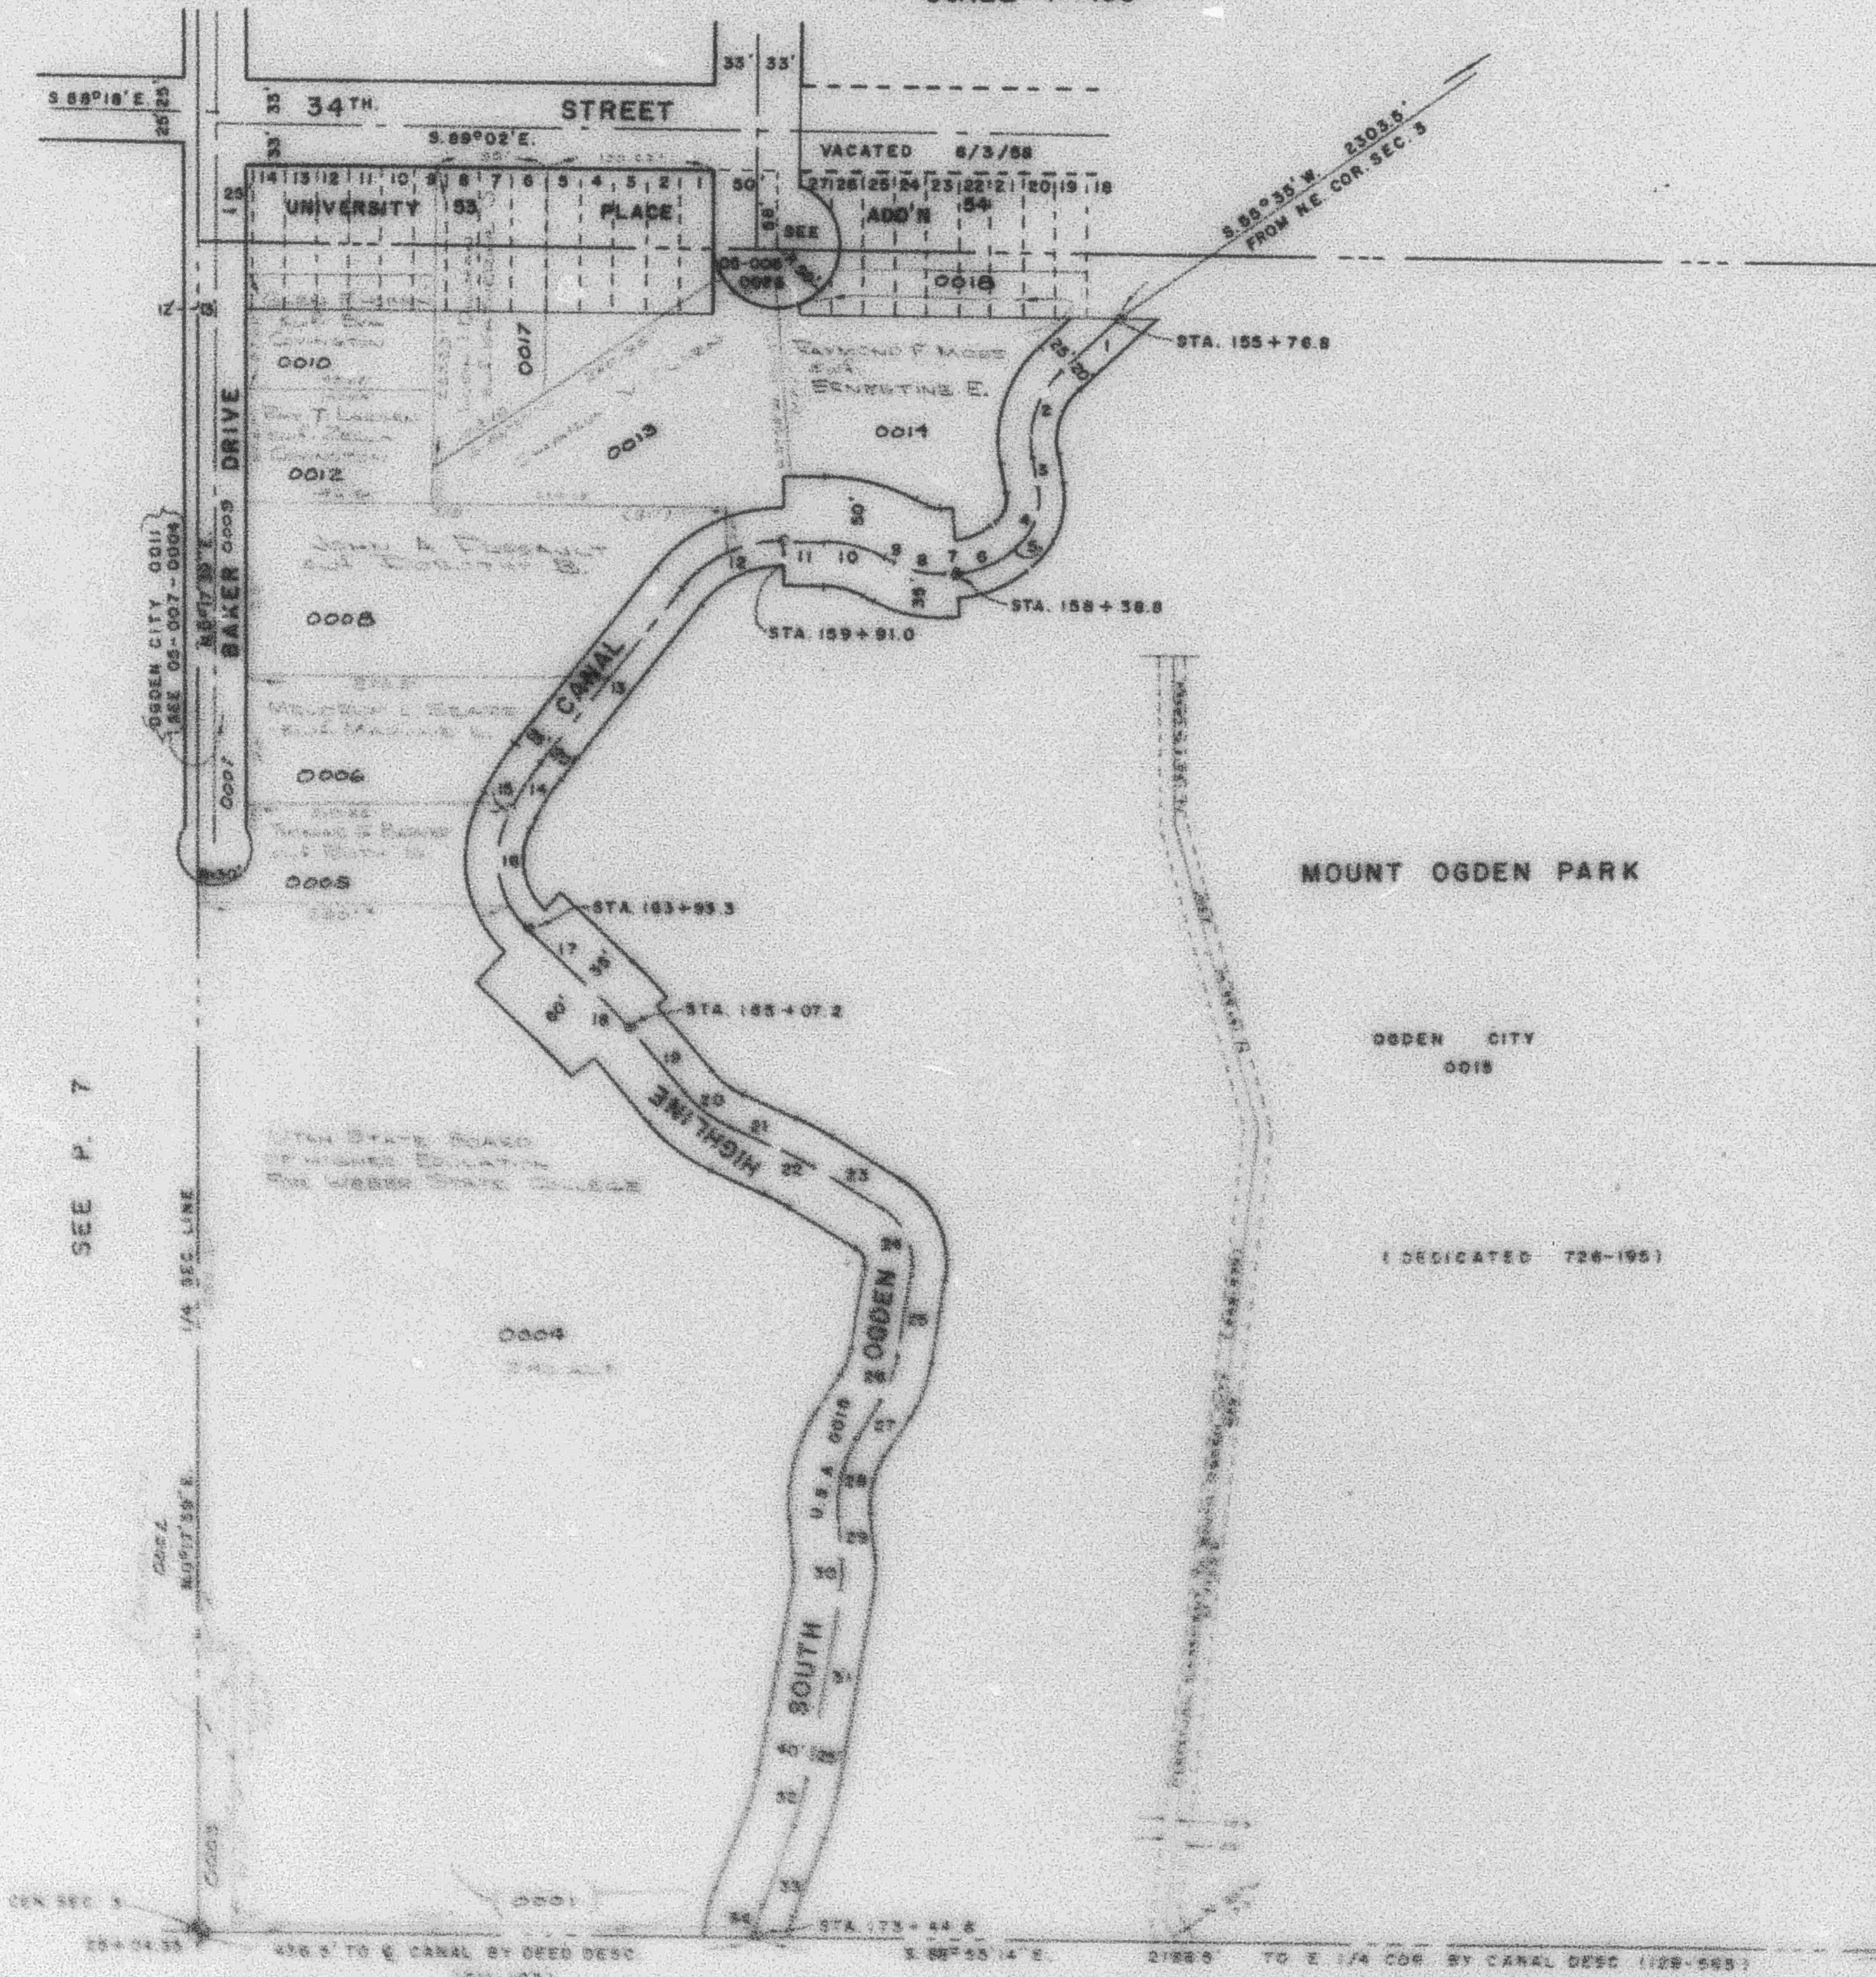

CANAL	DESC.	AT	E
1-	5.47°41'W.	80.5'	
2-	R=75'	L=74.7'	L
3-	5.92°30'E.	23.5'	
4-	R=50'	L=51.9'	R
5-	5.50°08'W.	3.8'	
6-	R=75'	L=47.6'	R
7-	5.88°27'W.	9.8'	
8-	R=75'	L=41.8'	R
9-	5.61°38'30"W.	9.9'	
10-	R=100'	L=48.0'	L
11-	5.89°08'30"W.	32.9'	
12-	R=100'	L=90.6'	L
13-	5.38°55'W.	177.8'	
14-	R=200'	L=39.3'	L
15-	5.27°40'W.	8.1'	
16-	R=75'	L=86.5'	L
17-	5.46°04'E.	78.7'	
18-	R=300'	L=35.2'	R
19-	5.59°21'E.	65.8'	
20-	R=100'	L=45.4'	L
21-	5.85°22'E.	44.3'	
22-	R=200'	L=27.0'	R
23-	5.57°38'E.	61.8'	
24-	R=50'	L=59.7'	R
25-	5.10°48'W.	82.8'	
26-	R=100'	L=36.8'	R
27-	5.31°55'W.	35.3'	
28-	R=100'	L=82.7'	L
29-	5.4°02'E.	32.6'	
30-	R=100'	L=25.6'	R
31-	5.10°38'30"W.	149.5'	
32-	R=250'	L=38.5'	R
33-	5.21°46'30"W.	65.0'	
34-	R=100'	L=25.5'	L

KEY
 R = RADIUS
 L = LENGTH
 'R' RIGHT
 'L' LEFT

(DEDICATED 726-195)

SEE P. 7