


S.W. 1/4 OF N.E. 1/4
SECTION 3, T.5N., R.1W., S.L.B.&M.
 IN OGDEN CITY
 SCALE: 1"=100'

TAXING UNIT 25

PREFIX: 05-004

4

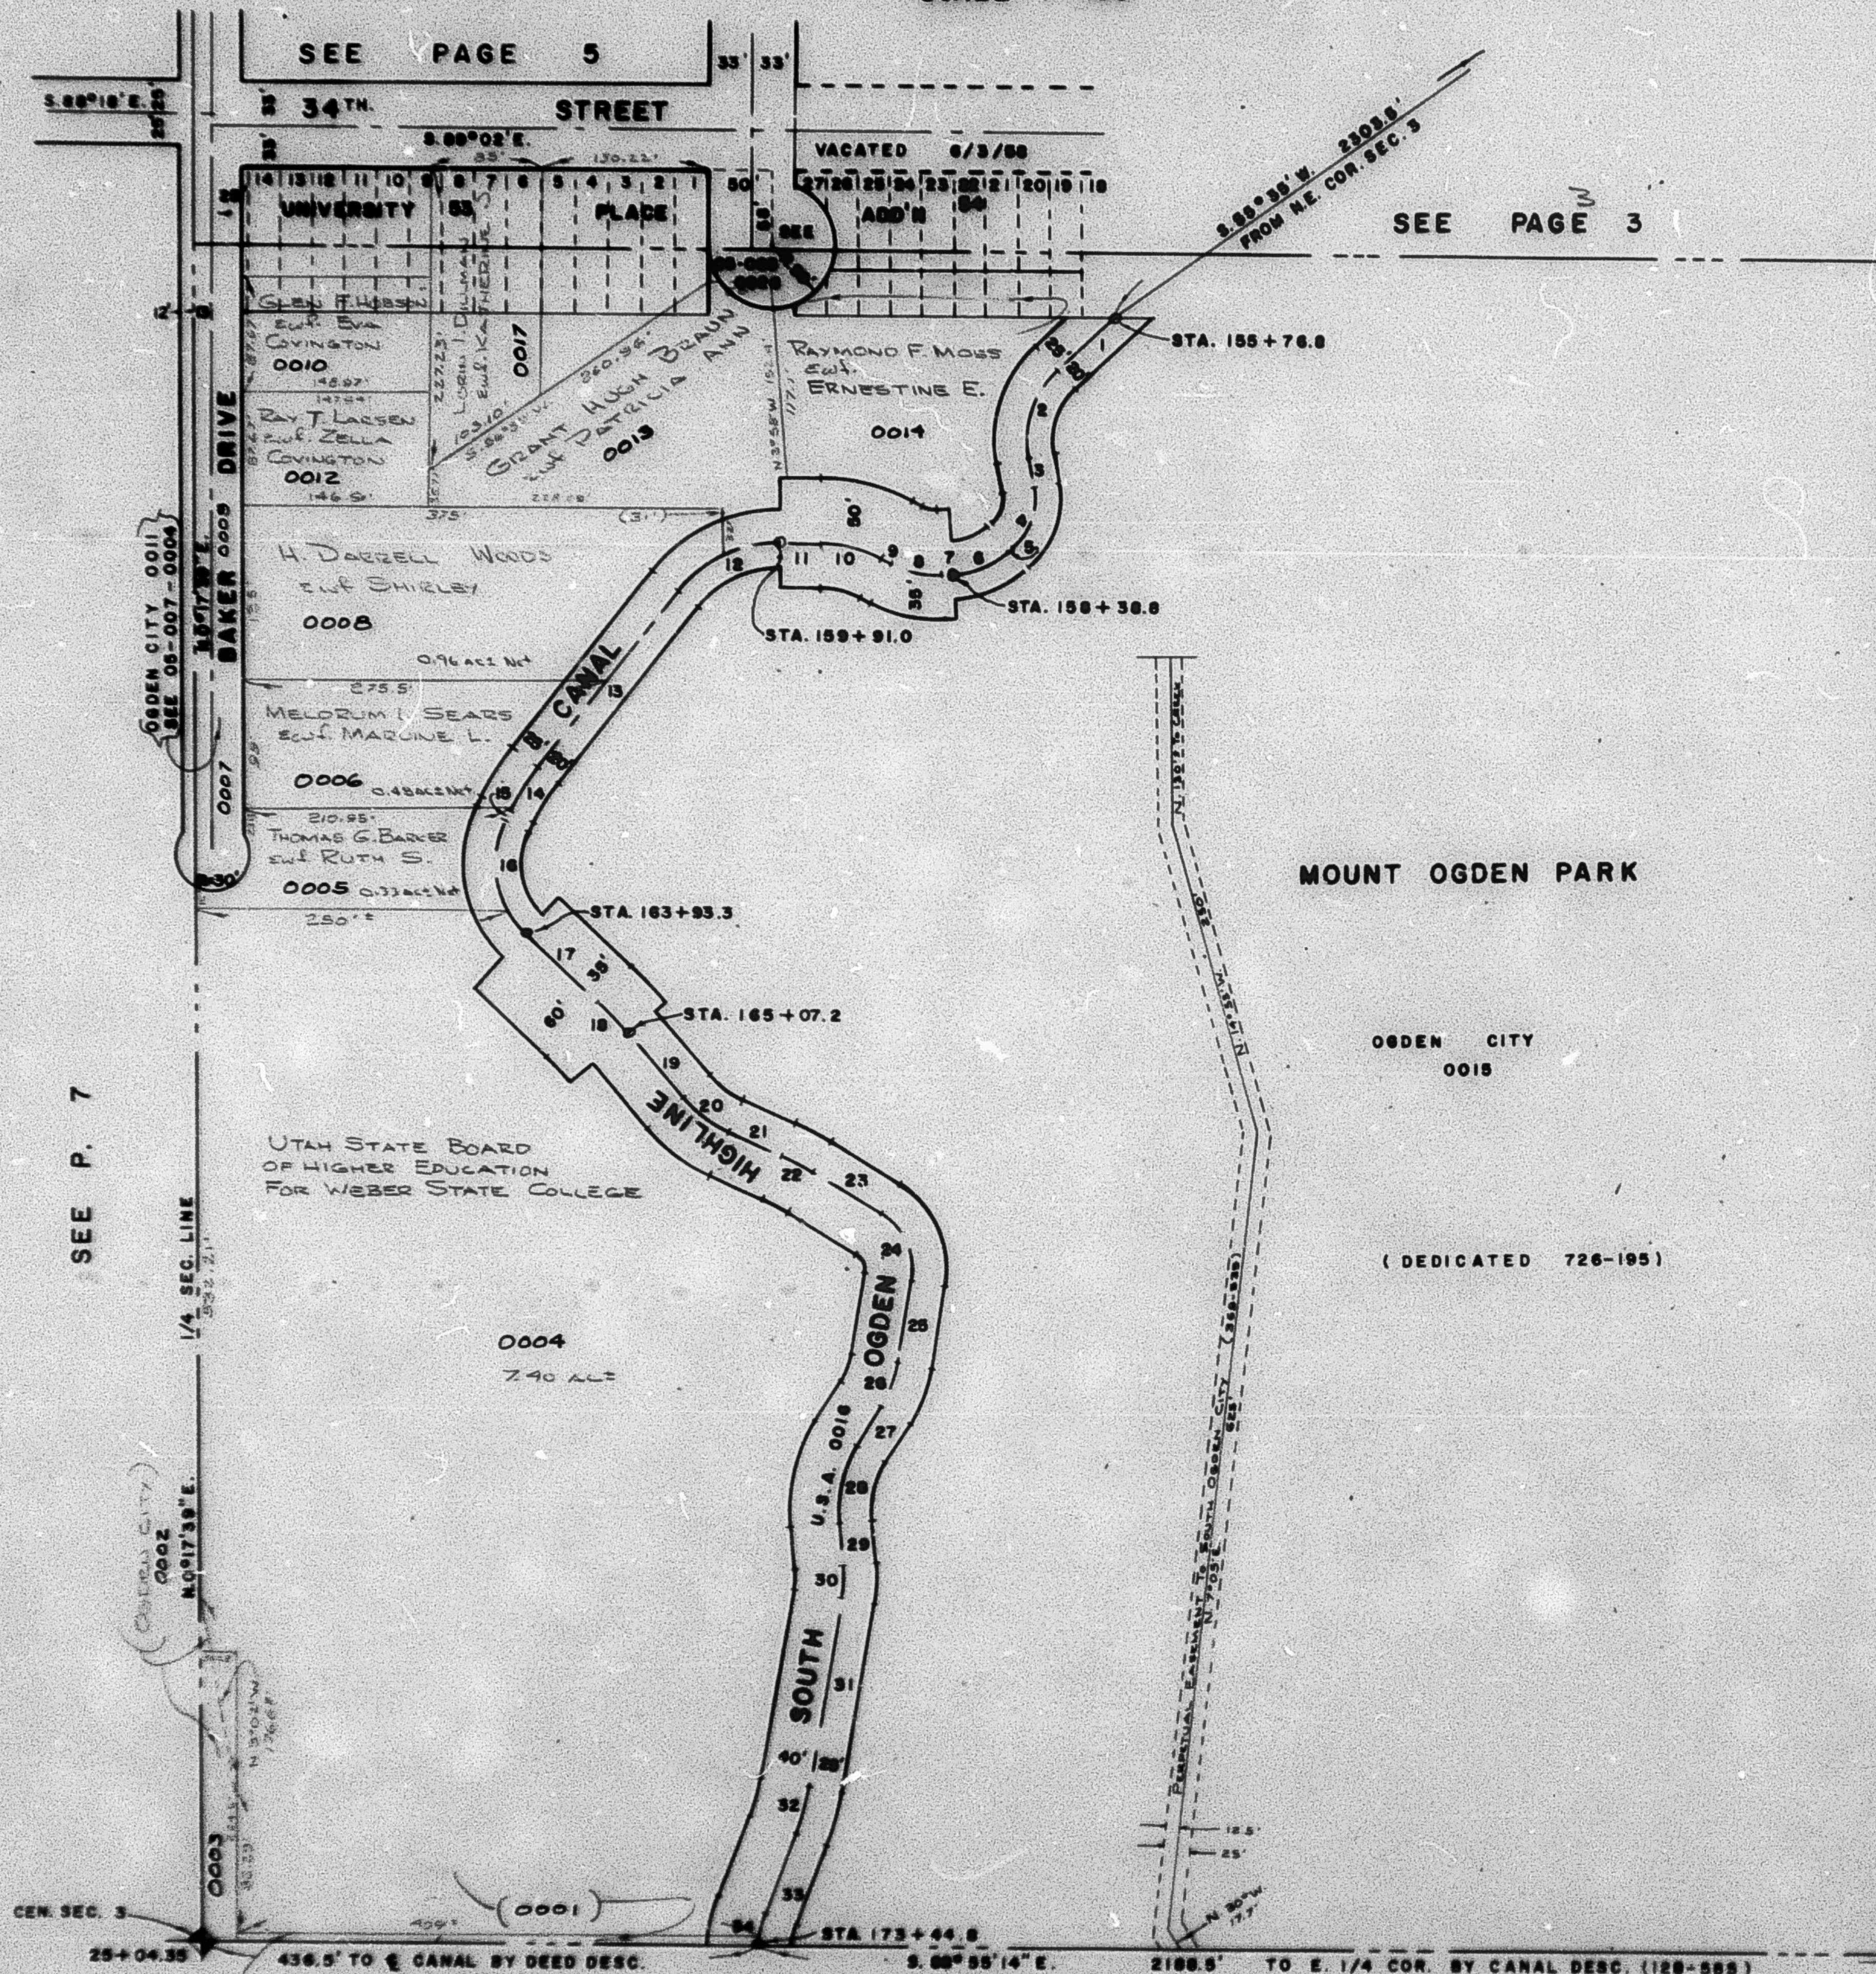

CANAL	DESC.	AT	Q
1-	8.47°41'W.	60.5'	
2-	R=75'	L=74.7'	'L'
3-	8.9°21'30"E.	23.5'	
4-	R=80'	L=51.8'	'R'
5-	8.80°08'W.	3.8'	
6-	R=75'	L=47.6'	'R'
7-	8.86°27'W.	9.6'	
8-	R=75'	L=41.8'	'R'
9-	N.81°38'30"W.	9.9'	
10-	R=100'	L=48.0'	'L'
11-	N.89°08'30"W.	32.9'	
12-	R=100'	L=90.6'	'L'
13-	3.38°55'W.	177.8'	
14-	R=200'	L=39.3'	'L'
15-	3.27°40'W.	8.1'	
16-	R=75'	L=96.5'	'L'
17-	3.48°04'E.	78.7'	
18-	R=300'	L=35.2'	'R'
19-	3.38°21'E.	65.6'	
20-	R=100'	L=45.4'	'L'
21-	3.68°22'E.	44.3'	
22-	R=200'	L=27.0'	'R'
23-	3.57°38'E.	61.8'	
24-	R=80'	L=59.7'	'R'
25-	3.10°48'W.	62.5'	
26-	R=100'	L=38.8'	'R'
27-	3.31°53'W.	35.3'	
28-	R=100'	L=62.7'	'L'
29-	3.4°02'E.	32.6'	
30-	R=100'	L=25.8'	'R'
31-	4.10°28'30"W.	148.5'	
32-	R=200'	L=38.9'	'R'
33-	3.21°46'30"W.	65.0'	
34-	R=100'	L=25.5'	'L'

KEY
 R = RADIUS
 L = LENGTH
 'R' = RIGHT
 'L' = LEFT

SEE
 PAGE
 3

SEE PAGE 22

W.F.J. 9-70

5